



7320 x 7320 x 2440 mm ABECO TANK (GALVANIZED)

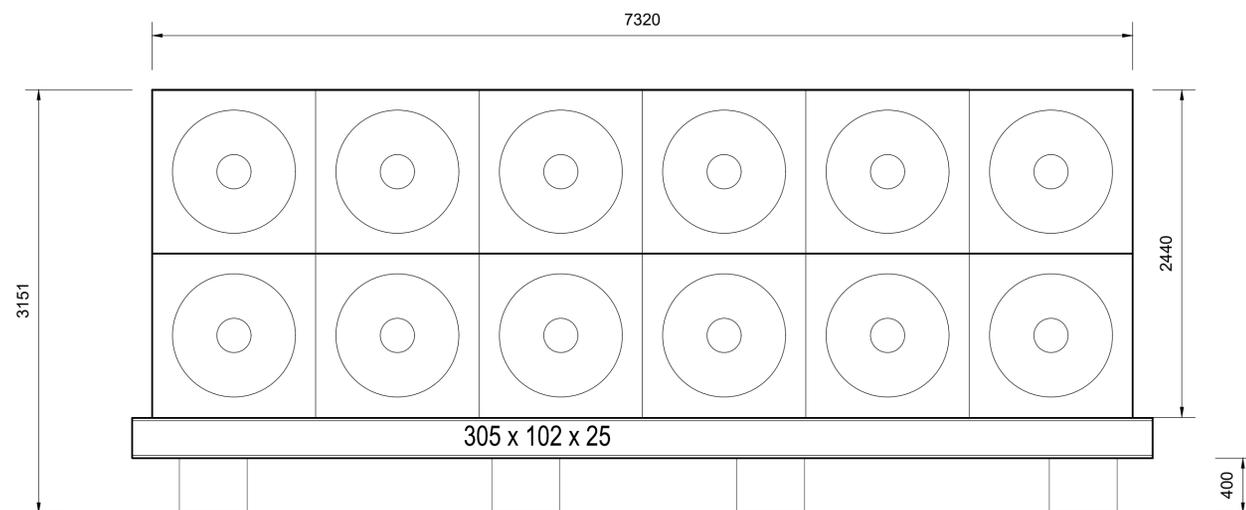

FRONT ELEVATION
SCALE 1:50

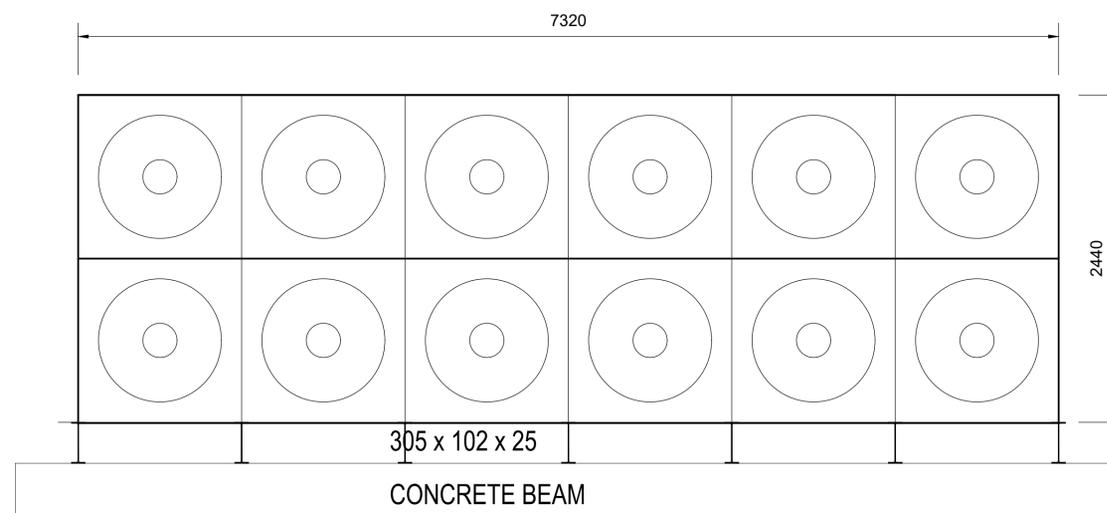

SIDE ELEVATION
SCALE 1:50

REV	DATE	REVISION DESCRIPTION	BY	CHKD
A	2021/07/14	ISSUED FOR INFORMATION	SC	LF

ASSOCIATED DWG No.	DRAWING DESCRIPTION

- NOTES (GENERAL)
- THIS DRAWING IS TO BE READ IN CONJUNCTION WITH ALL RELEVANT DRAWINGS AND CONTRACT SPECIFICATIONS. ANY DISCREPANCIES TO BE BROUGHT TO ENGINEER'S ATTENTION PRIOR TO IMPLEMENTATION OF ANY WORK.
 - CONTRACTOR TO KEEP A FULL SET OF DRAWINGS ON SITE.
 - CONTRACTOR TO VERIFY ALL LEVELS AND DIMENSIONS ON SITE.
 - SCALING OF DRAWINGS IS NOT PERMITTED, FIGURED DIMENSIONS ONLY TO BE USED.
 - LARGE SCALE DETAILS TO BE USED WHERE AVAILABLE.
 - CONTRACTOR TO IDENTIFY AND EXPOSE ALL UNDER GROUND SERVICES ON SITE WHERE RELEVANT.
 - CONSTRUCTION IS TO BE IN ACCORDANCE WITH ALL RELEVANT DRAWINGS, CONTRACT SPECIFICATIONS OR SABS 1200.
 - SHOULD THE ENGINEER BE REQUIRED ON SITE, 24 HOURS NOTICE IS REQUESTED.

client

JOHANNESBURG DEVELOPMENT AGENCY
3 Helen Joseph St
Newtown
Johannesburg
2001
Tel : 011 688 7800

engineers

KGOSIHADI
CONSULTING ENGINEERS

Office: Gauteng
05 Lynx Street
Treesbank AH
Midrand 1683

TEL: +27 11 958 0437 FAX:
+27 86 677 8643 E-mail:
Admin@kgosihadi.co.za

project title

BETRAMS

drawing title

100 m³ WATER TANK

REF. NO.	N/A	designed	LF
scale	AS SHOWN	drawn	SC
date	JULY 2021	checked	LF
type number	INFORMATION	PAPER SIZE	A1
drawing number	2000140-C-W-161	REVISION	A

THE MASTER HELD AT KGOSIHADI OFFICE
BEARS THE ORIGINAL SIGNATURE OF APPROVAL