

**LEGEND:**

NOTE:

**TENDER**

Rev	Date	Description of changes	By
A	2023-06-30	ISSUED FOR TENDER	SBM

**REVISIONS**

Client



**JDA**  
Johannesburg Development Agency

The Bus Factory  
 No.3 President Street  
 Newtown  
 Johannesburg

TEL: +27 11 688 7851  
 FAX: +27 11 688 7899

Consultant



**DELTA**  
built environment consultants

P O BOX 35703  
 MENLOPARK  
 0102

TEL: (012) 368 1850  
 FAX: (012) 348 4738

APPROVED THE MASTER HELD AT DELTA BUILT ENVIRONMENT CONSULTANTS BEARS THE ORIGINAL SIGNATURE OF APPROVAL

SACAP : 30447969

DocuSigned by:  
  
 SHAKIRA BENADIE-MARAIS 2023-06-30

SIGNATURE: NAME: DATE:

Project

**JDA NALEDI CLINIC**


Project Description

**NEW CLINIC IN NALEDI EXT. 2**

Drawing Title

**ENTRANCE GATE BUILDING  
 GROUND FLOOR PLAN**

Drawing Units MILLIMETERS		
Date 2023-06-30	Scale 1 : 100	Designed By SBM
Checked By SBM	Drawn By TJJVR	Approved By SBM
Drawing No P17064-TN-01-ARC- 1017	Rev A	

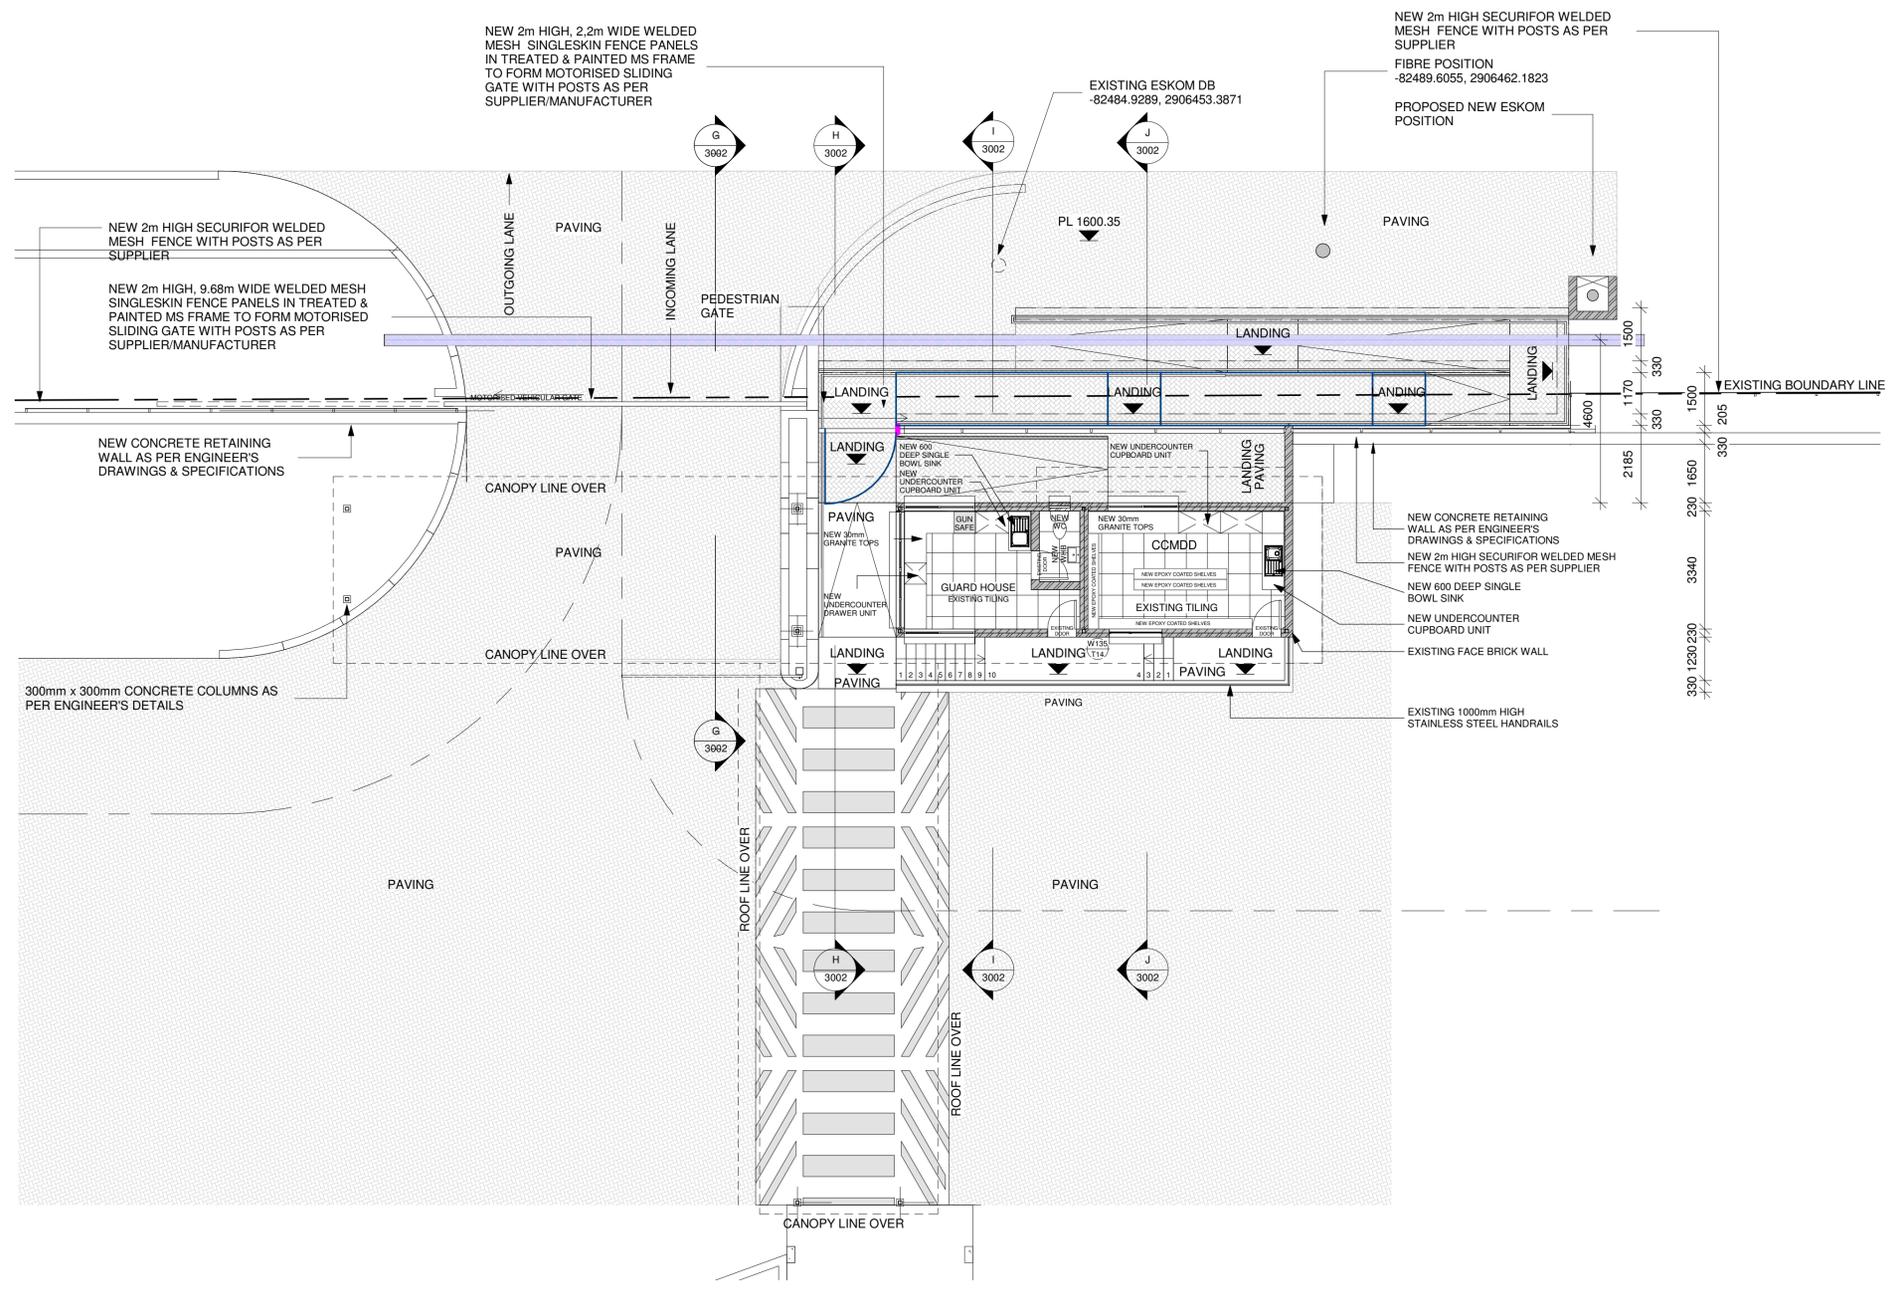

 **ENTRANCE GATE:  
 GROUND FLOOR PLAN**  
 1:100