




1. MAIN LIFT ACCESS CONTROL - ROOF PLAN 1:50

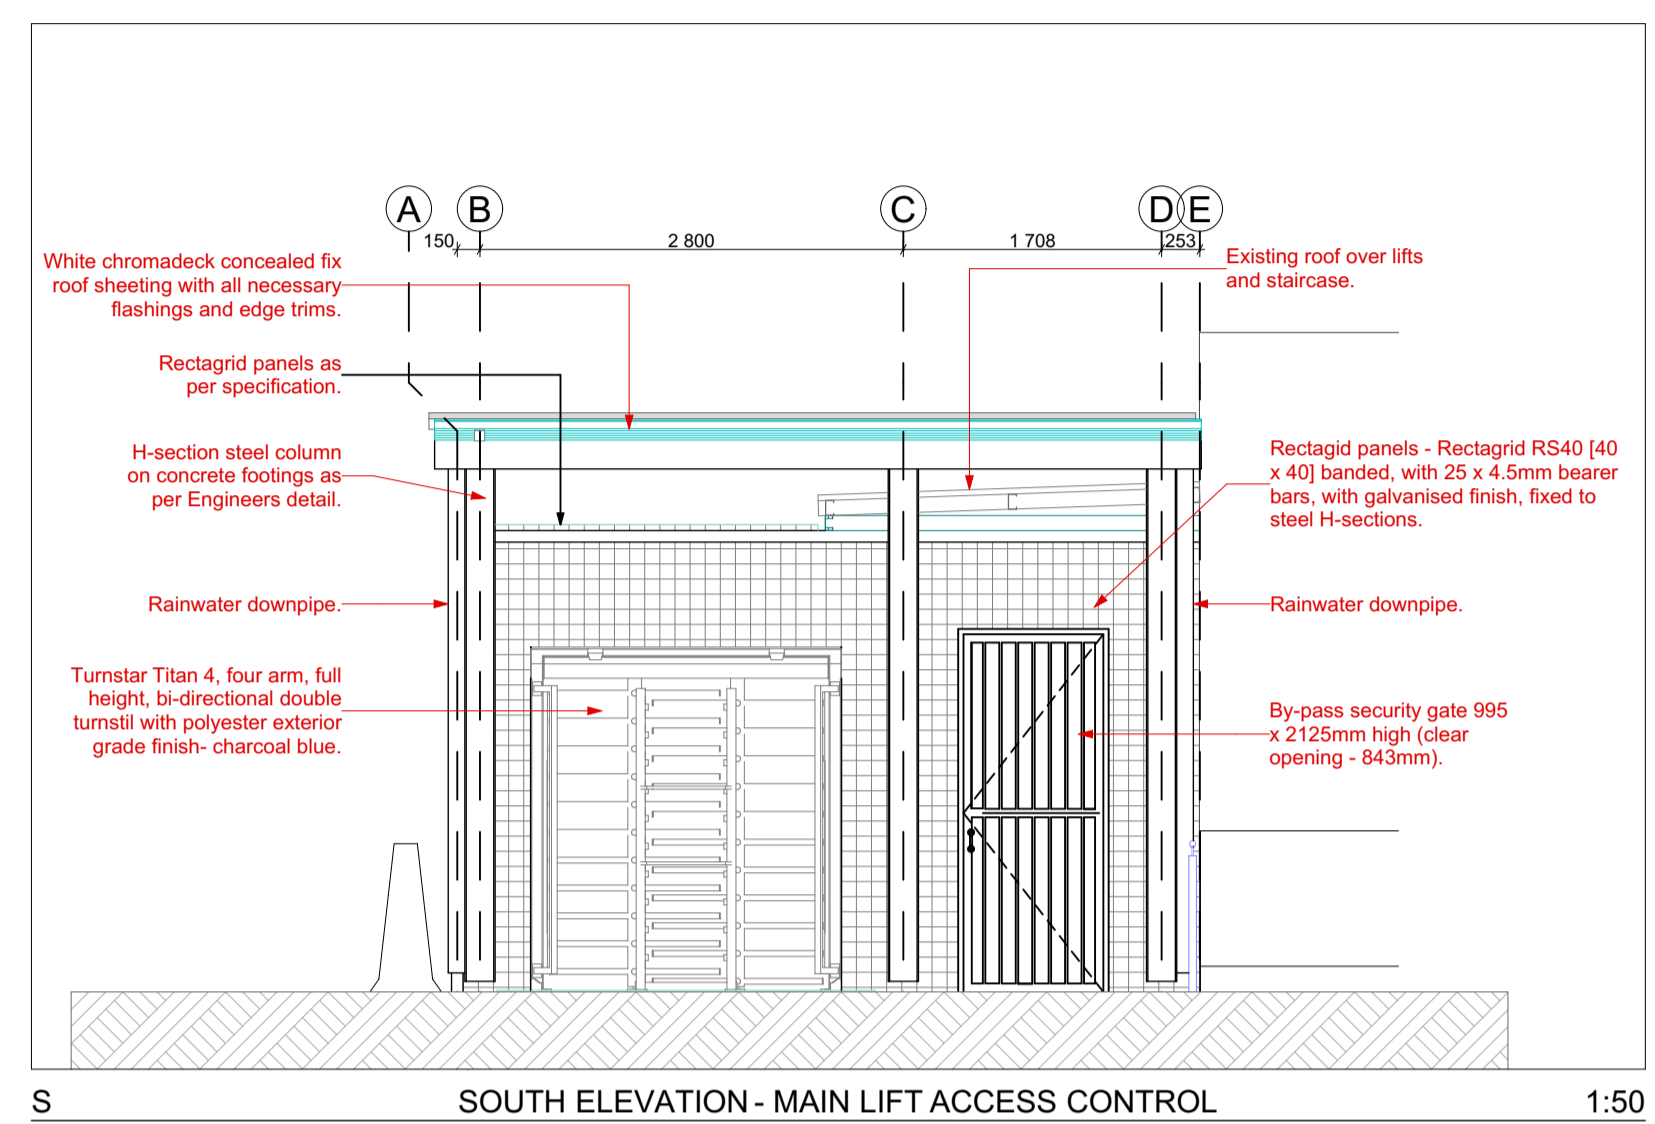


S SOUTH ELEVATION - MAIN LIFT ACCESS CONTROL 1:50

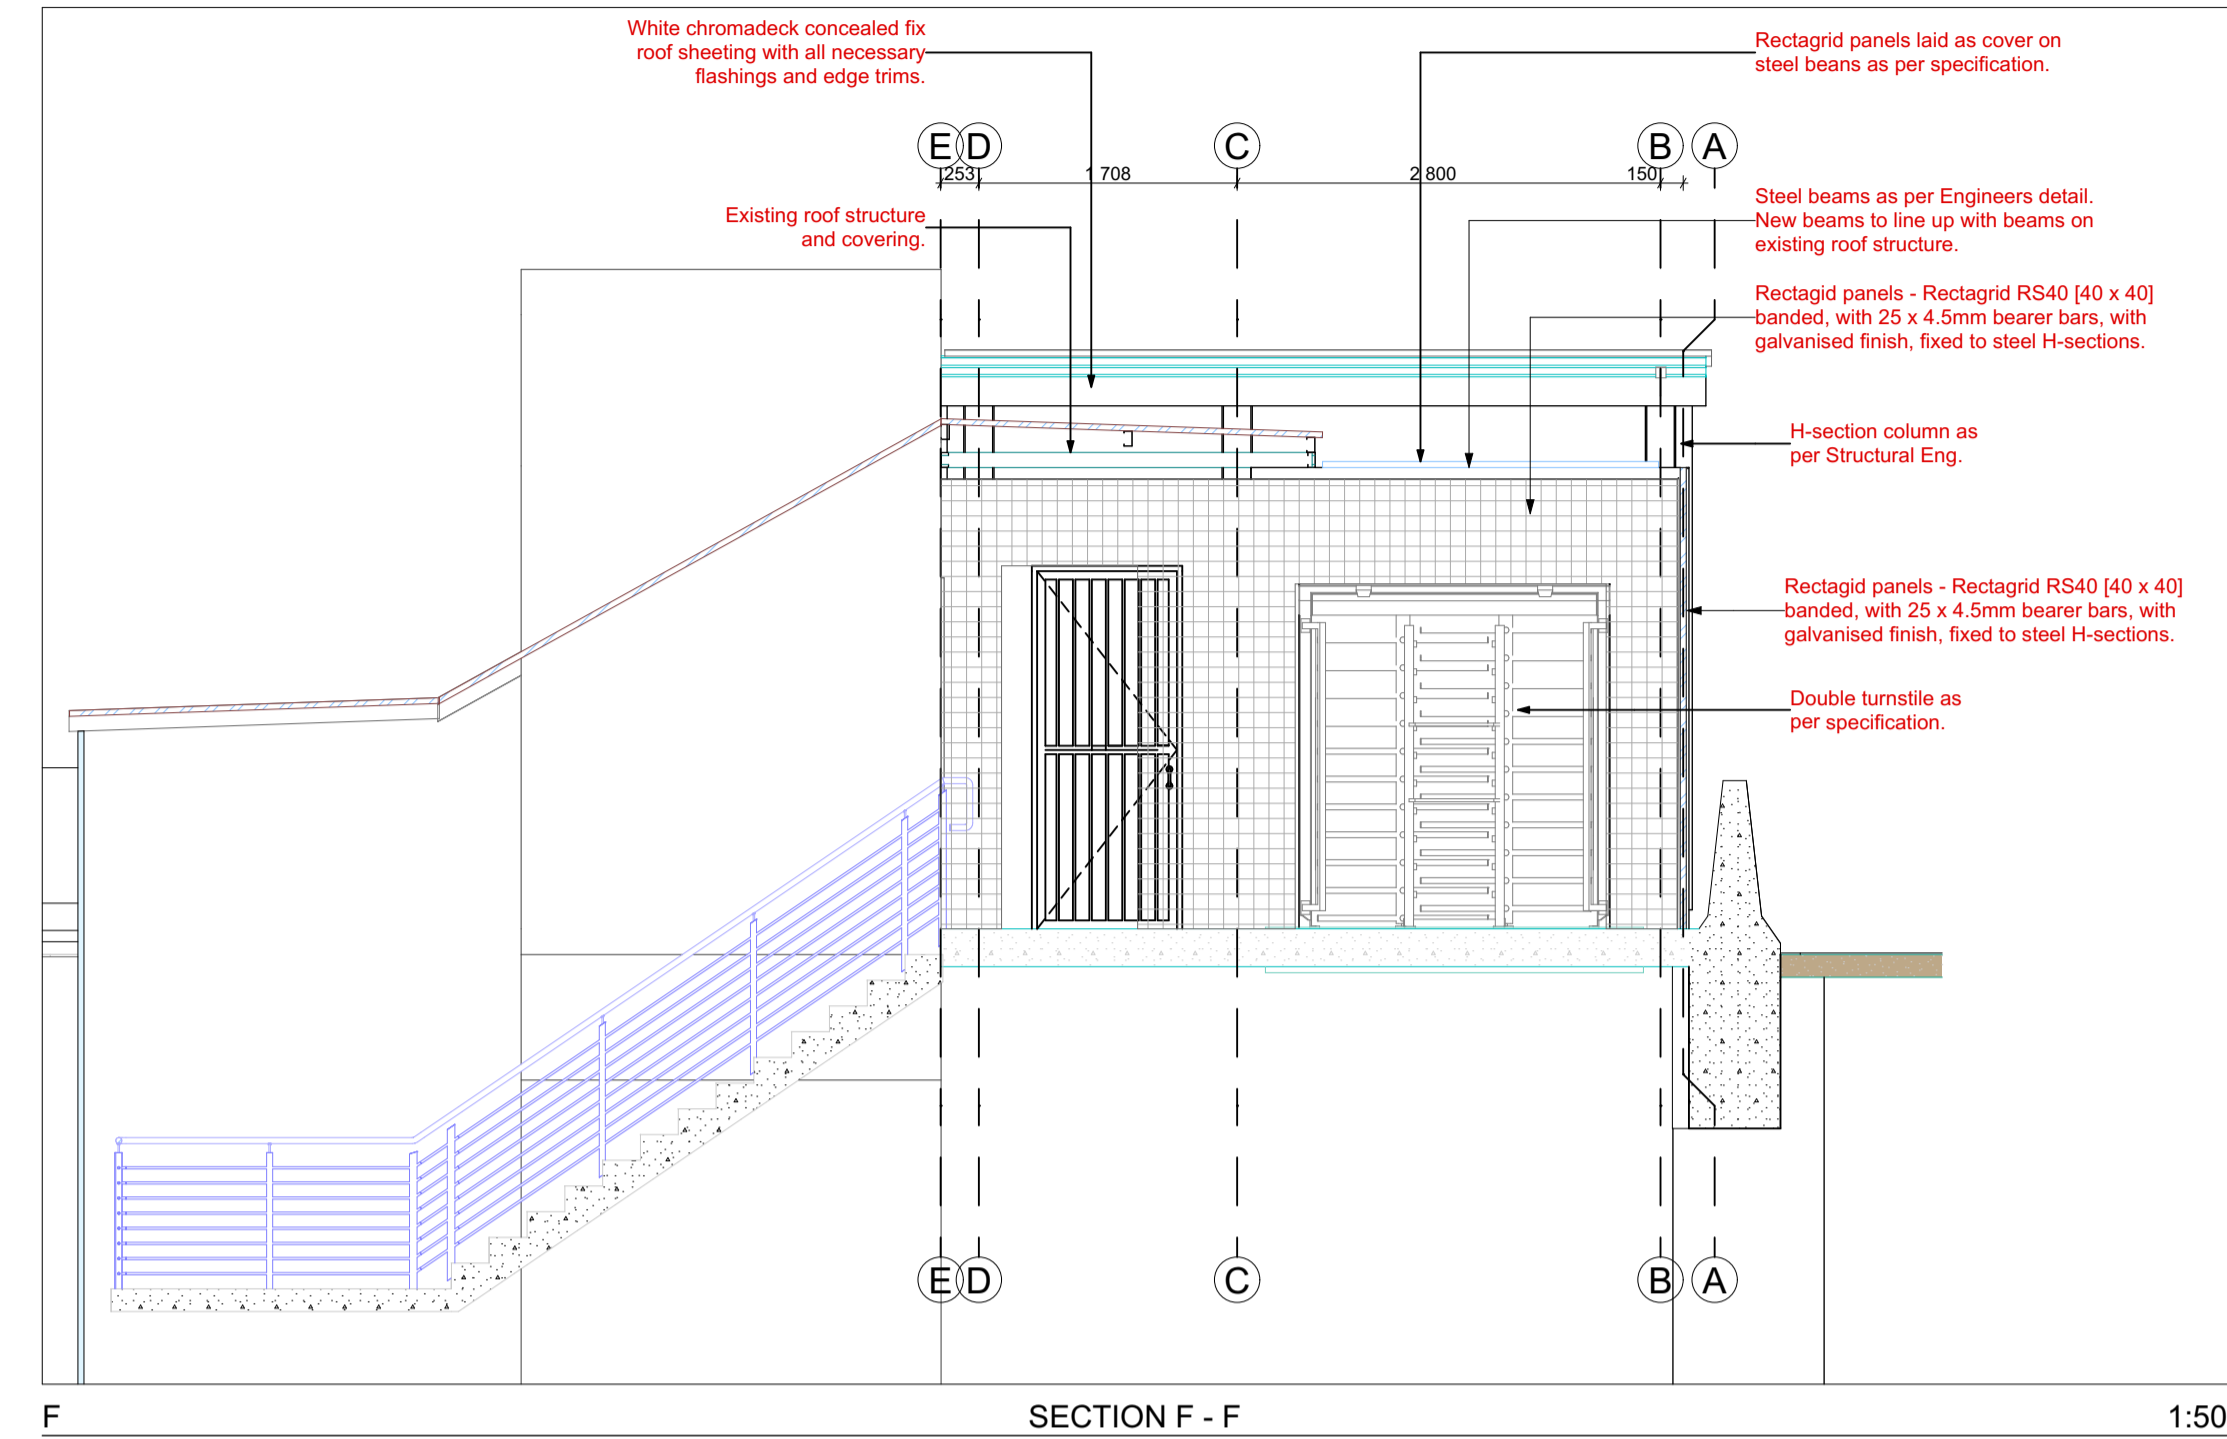

F SECTION F - F 1:50

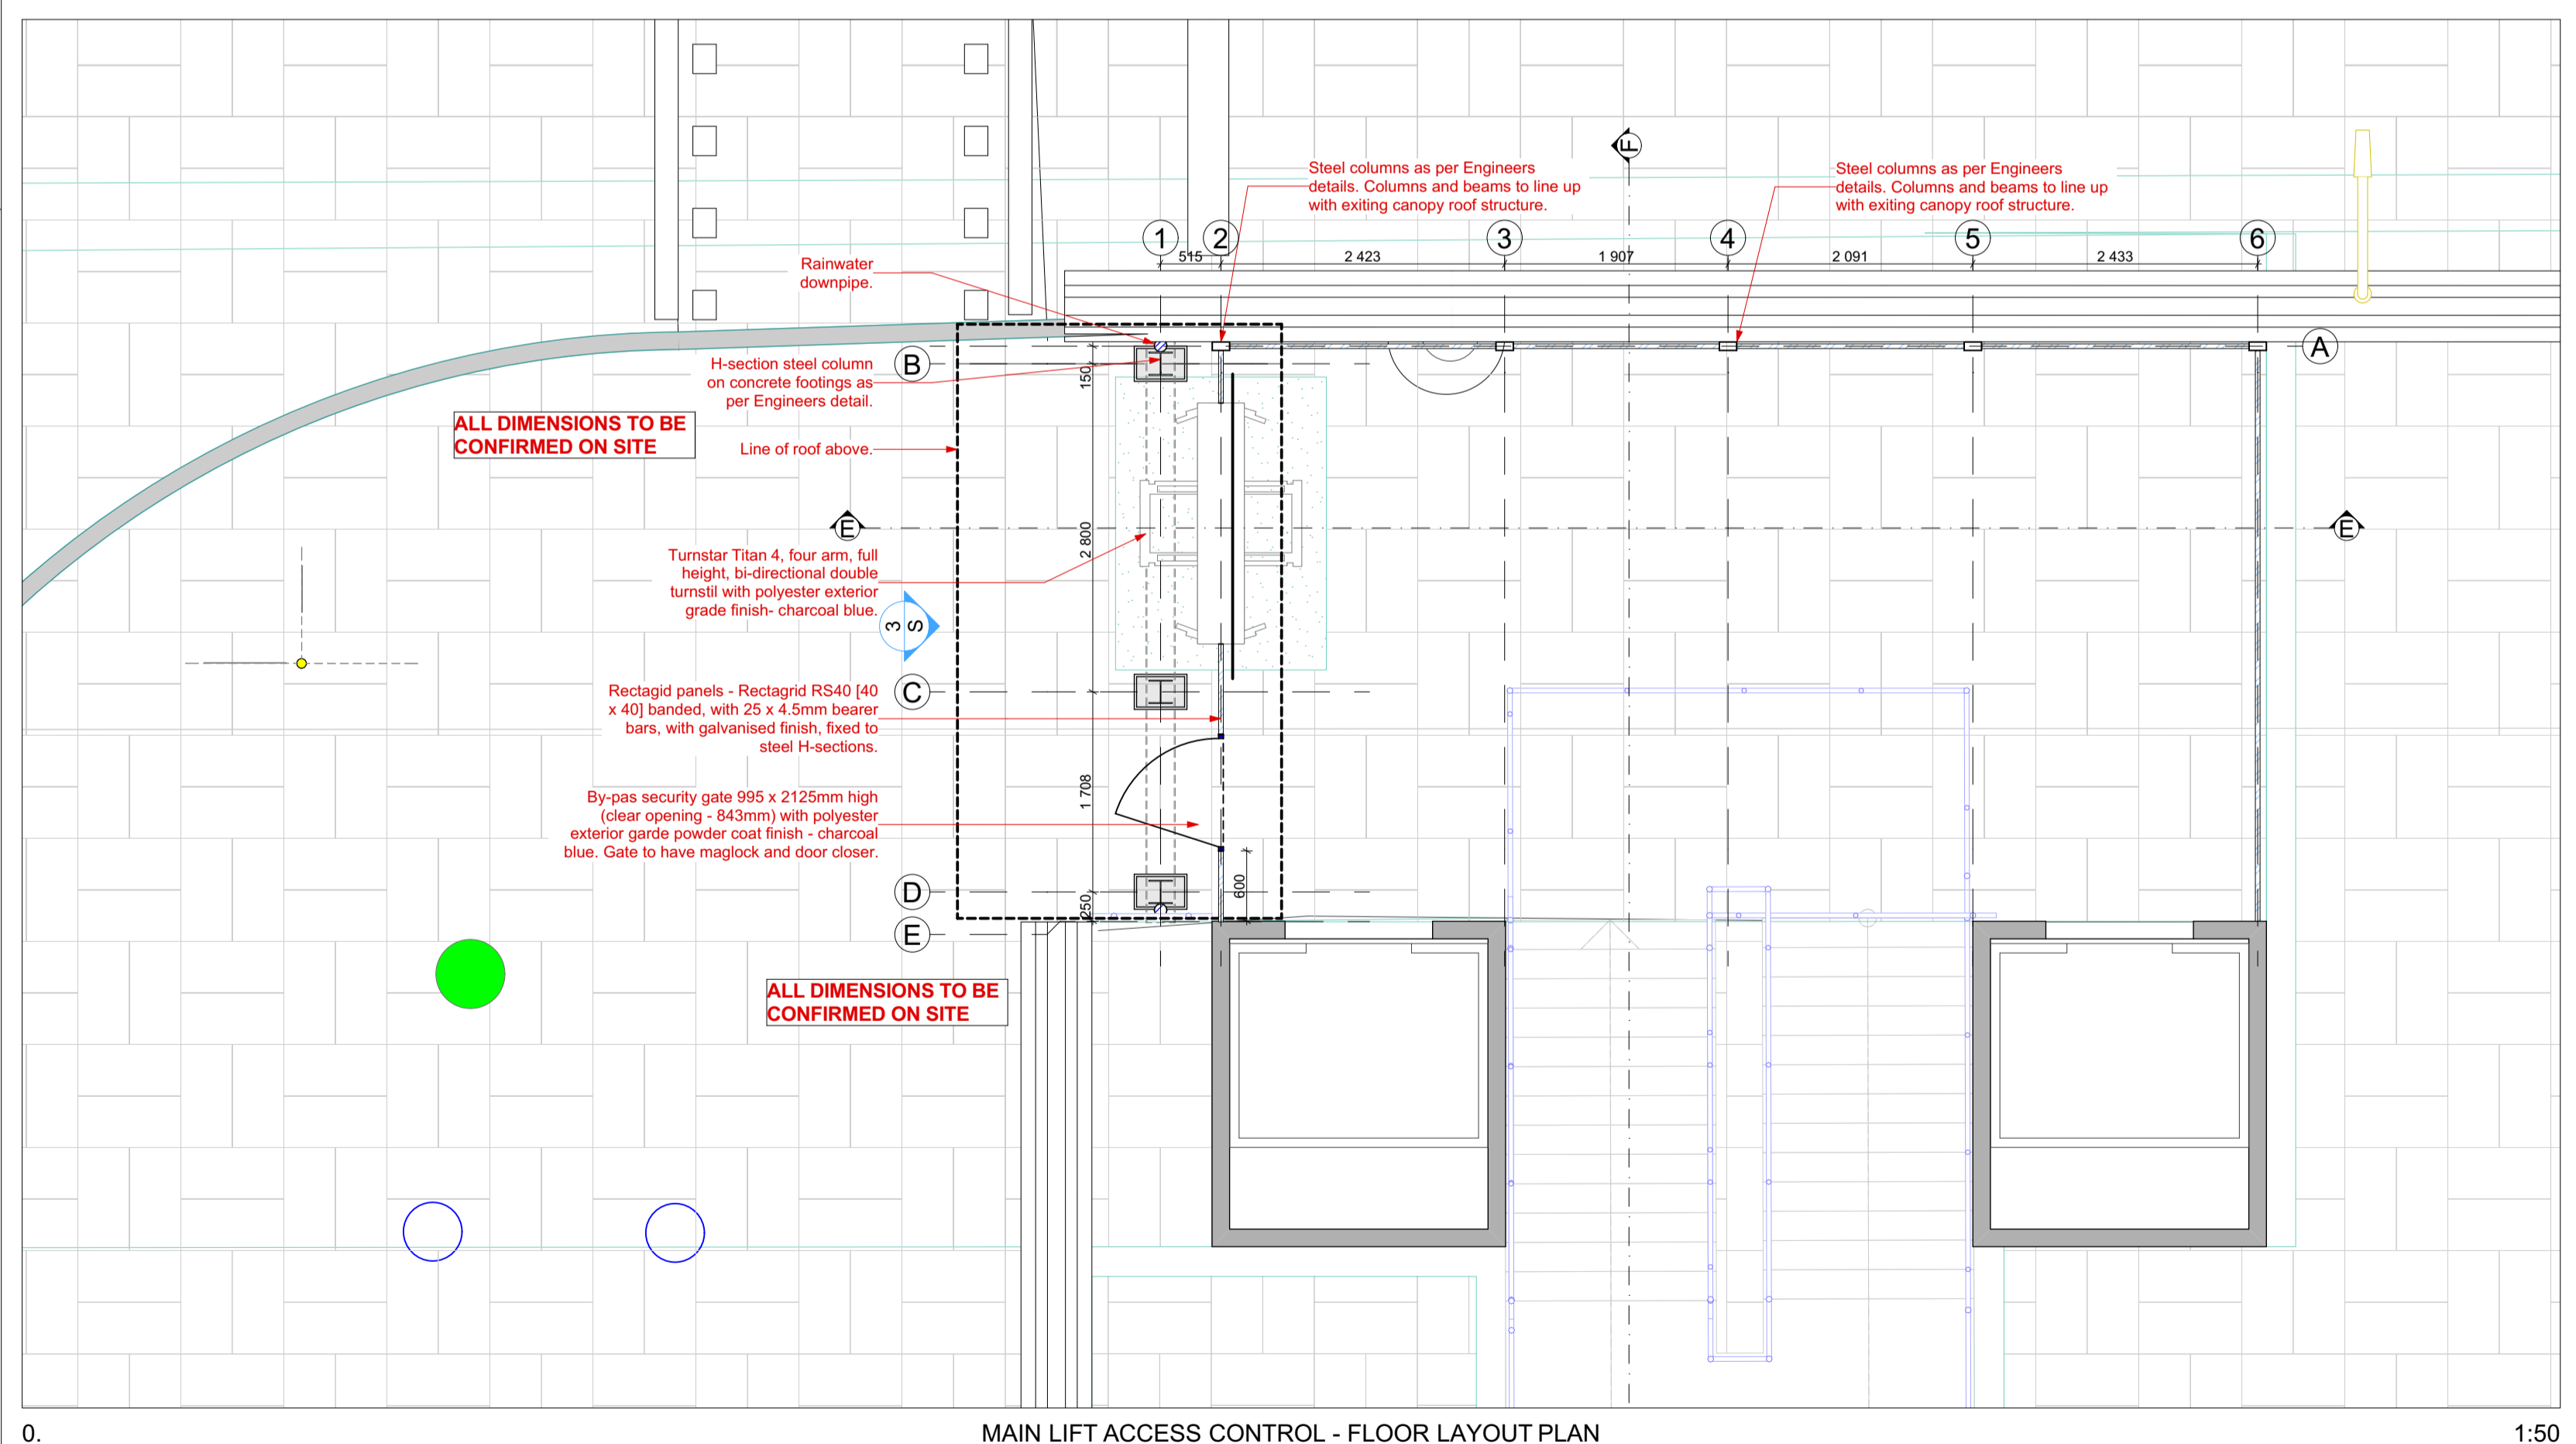

0. MAIN LIFT ACCESS CONTROL - FLOOR LAYOUT PLAN 1:50

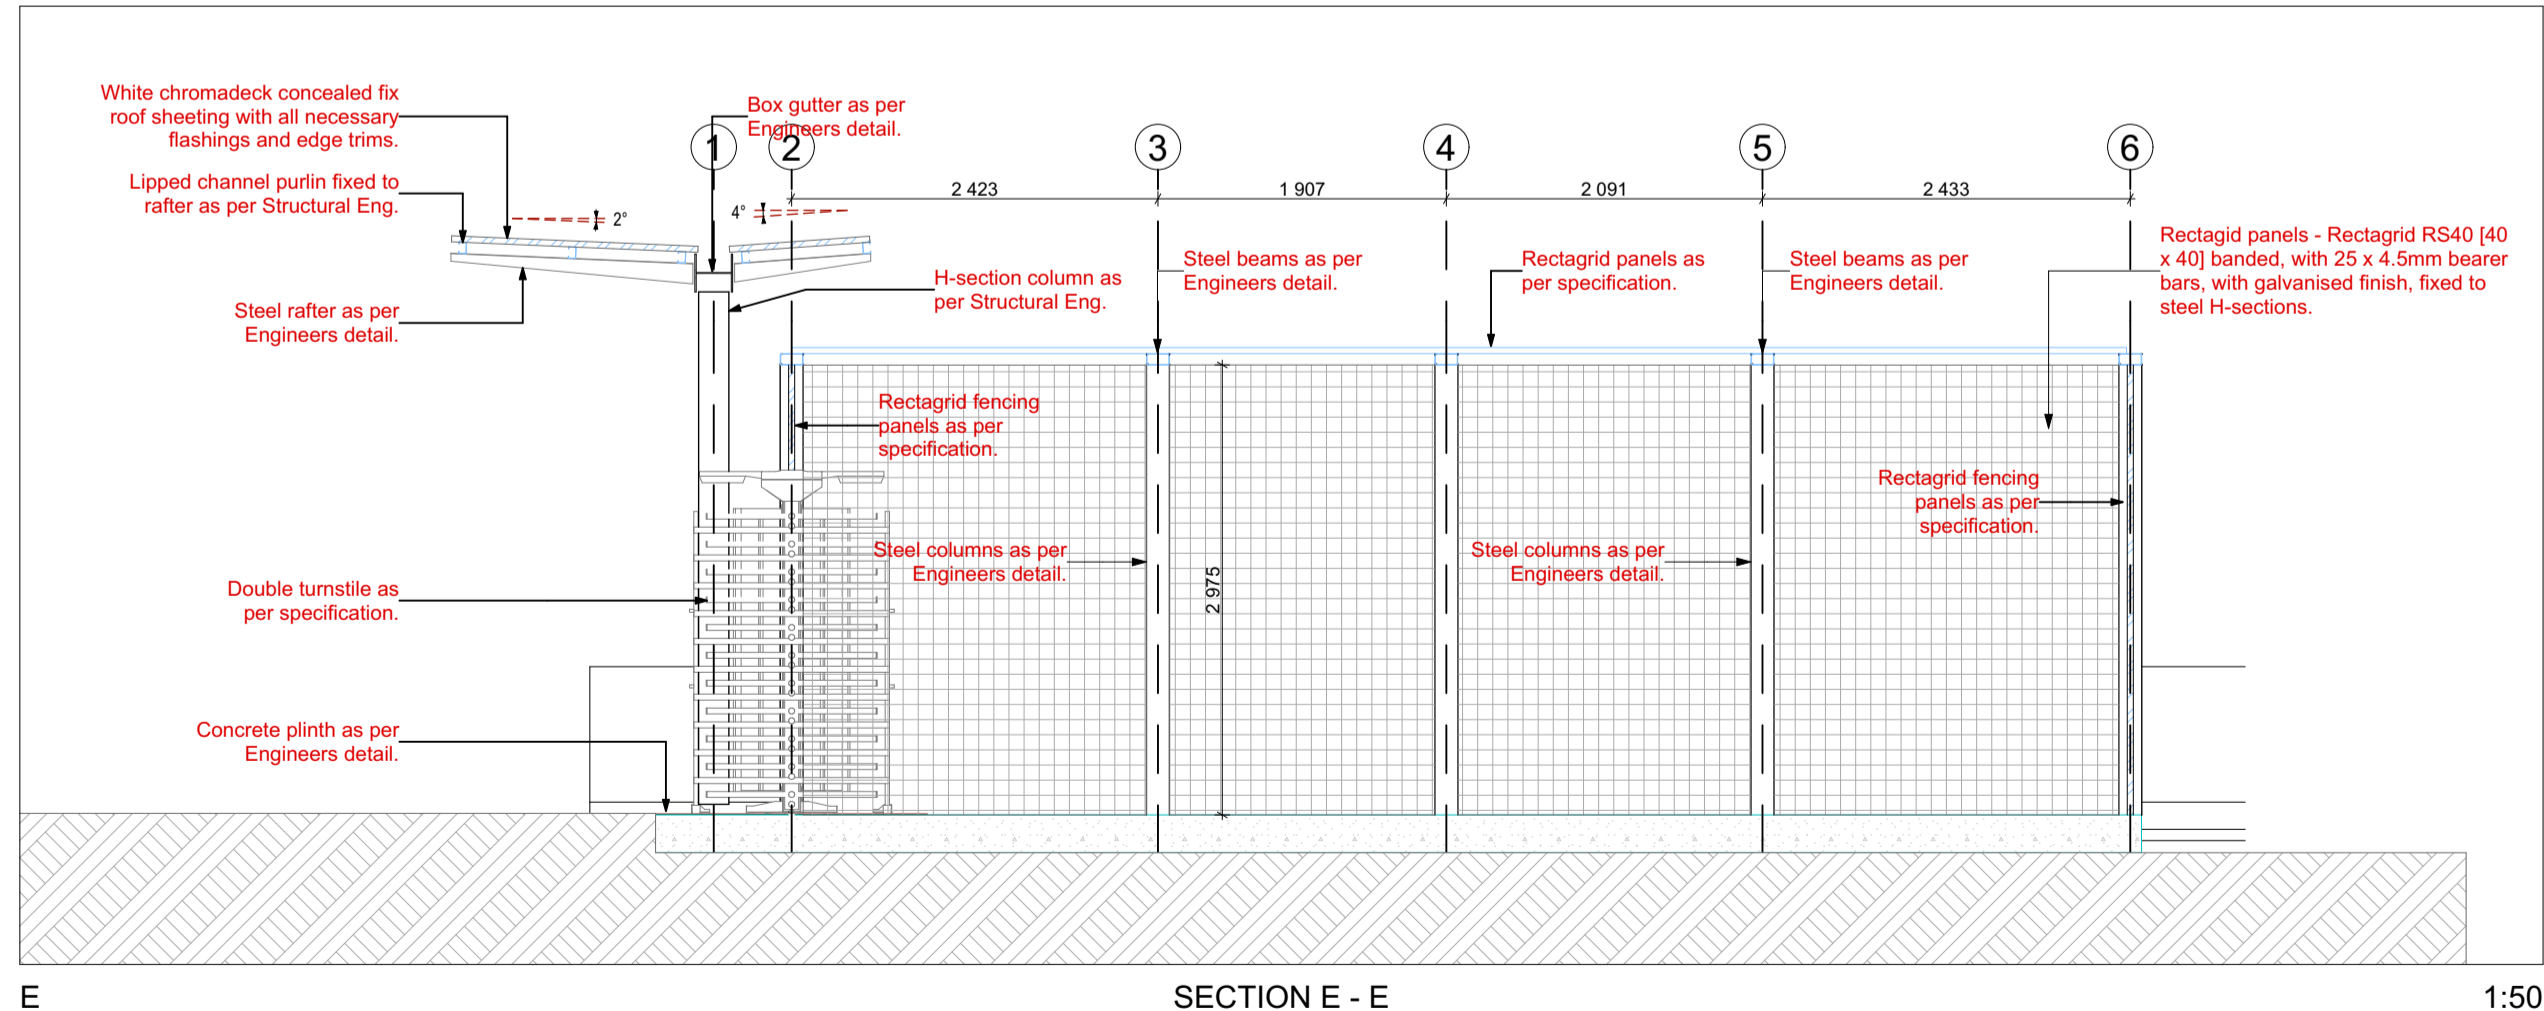

E SECTION E - E 1:50

GENERAL NOTES

- All work to be done in accordance with the National Building Regulation and local bylaws.
- This drawing is not to be scaled. Figured dimensions to be used. All dimensions are in millimetres unless otherwise stated.
- This drawing must be read in conjunction with all the relevant drawings and specifications.
- Any discrepancies on the drawings are to be brought to the architect's attention by the contractor before putting work in hand.
- All dimensions and levels must be checked on site by the contractor before putting work in hand.
- The contractor must obtain the Architect's written confirmation of any instruction which involve a variation to the contract before putting work in hand.
- All mechanical and electrical work is to be done in accordance with the National Building Regulations.
- The contractor is to locate and identify any/all existing services and to protect these from damage whilst on site through out the construction period.
- All work and materials is to comply to relevant S.A.N.S. codes where applicable.

DRAINAGE NOTES

- Access eyes to all bends and junctions and changes in gradient to waste and soil pipes.
- All rodding eyes to have marked covers at ground level.
- All waste pipes to be fully accessible.
- Waste fittings to have 75mm deep seal traps.
- Gradients to waste branches to be between 1,25 and 5.
- Gradients to soil branches to be between 2,5 and 4,5.
- All soil pipes under building to be encased in min 150mm concrete.

IF IN DOUBT - PLEASE ASK

RevID	CHID	Change Name	Date
01 - WIP	A	New ClearVu Fence and Pedestrian Access included	

RevID	CHID	Change Name	Date

contractor

project status

ISSUED FOR INFORMATION

client

discipline

ARCHITECTURE

consultant

project ID: JDA-WATT-PEU

client project ID: JDA

service/ project description: PUBLIC ENVIRONMENT UPGRADE

design		checked		project name	
scale	AS SHOWN	drawn	ZS	WATT AVE PRECINCT (WYNBERG): PEU	
discipline	date	name	signature	PR No.	
ARCHITECT	2023/03/06	JDA		344	
CIVIL ENGINEER	2023/03/06	Kader Consulting Engineers		WWW	
STRUCTURAL ENGINEER	2023/03/06	N/A		NA	
CLIENT	2023/03/06	JDA		NA	

drawing title/ name

PEDESTRIAN ACCESS MAIN LIFT- ROAD LEVEL

format	drawing number	revision
A1	JDA-WATT-PEU/003E	01 - WIP