



TYPICAL CROSS SECTION
DUAL LANE ROADS TYPE C
SCALE 1:20

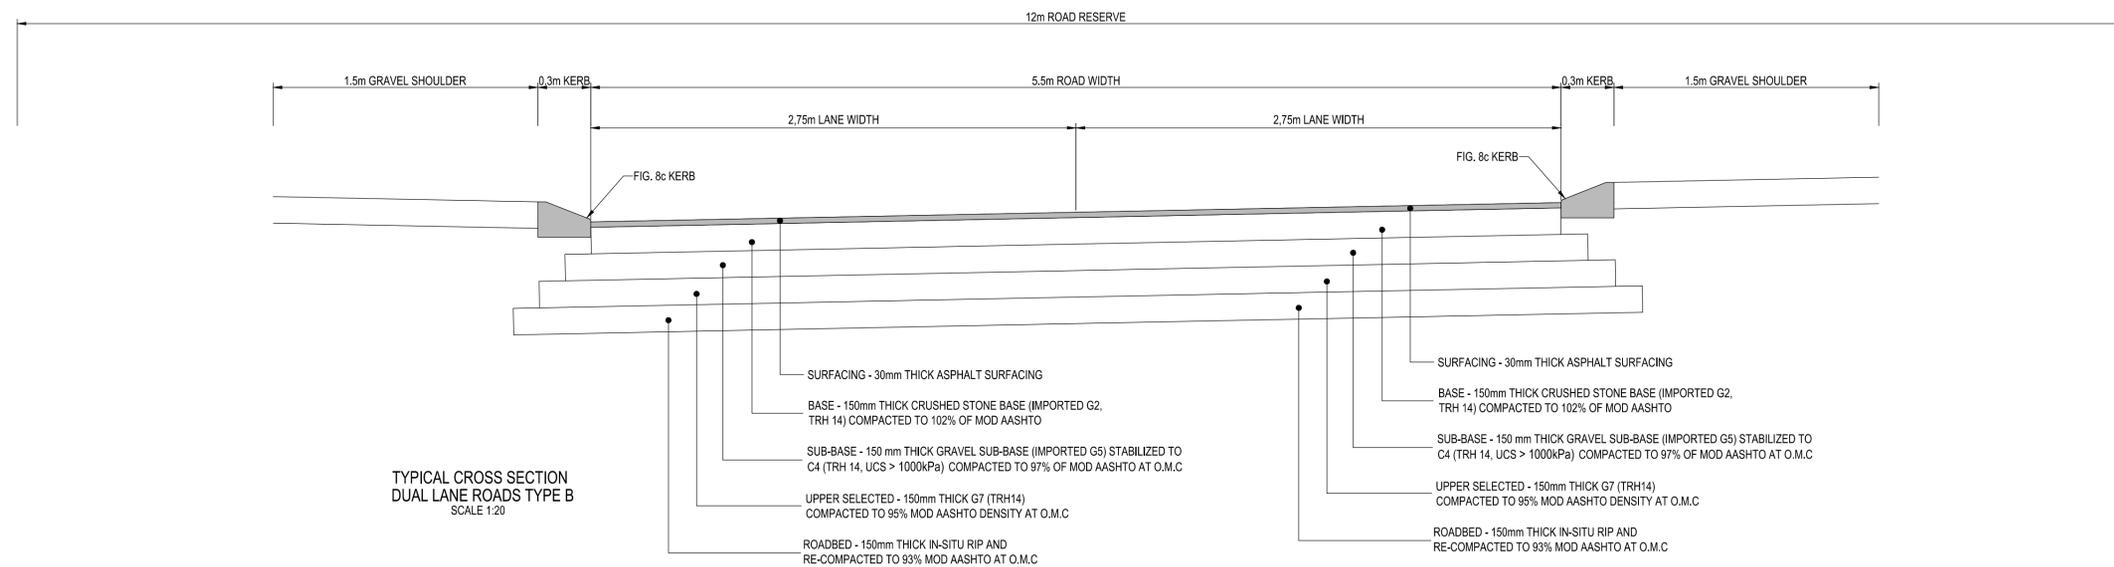

TYPICAL CROSS SECTION
DUAL LANE ROADS TYPE B
SCALE 1:20

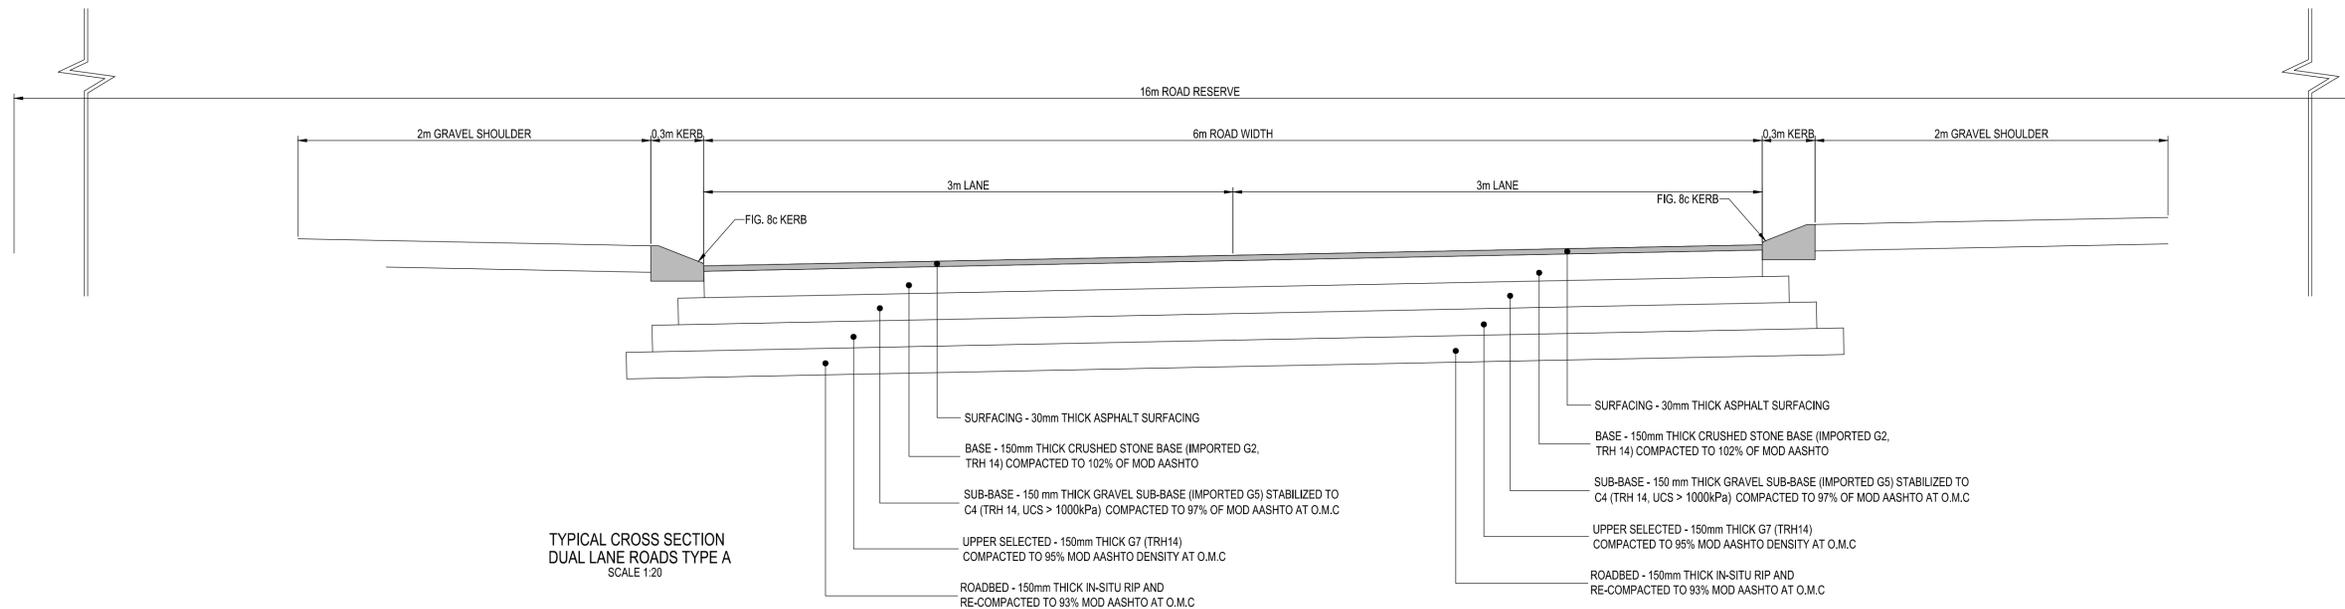

TYPICAL CROSS SECTION
DUAL LANE ROADS TYPE A
SCALE 1:20

- GENERAL NOTES :**
- FOR SURVEY BENCH MARK CO-ORDINATES, REFER TO STORMWATER LAYOUT DRAWING DRG. GG211700-DL-001.
 - THE CONTRACTOR TO KEEP A FULL SET OF DRAWINGS ON SITE.
 - THE CONTRACTOR IS RESPONSIBLE FOR CORRECT SETTING OUT OF BUILDINGS ON SITE WITH PARTICULAR REFERENCE TO BOUNDARIES AND BUILDING LINES AND GIVEN CO-ORDINATES.
 - THE CONTRACTOR TO VERIFY ALL LEVELS AND DIMENSIONS ON SITE.
 - DO NOT SCALE. USE FIGURED DIMENSIONS ONLY. DIMENSIONS GIVEN IN METRES UNLESS STATED OTHERWISE.
 - LARGE SCALE DETAILS TO BE USED WHERE AVAILABLE.
 - ALL LAYOUTS TO BE READ IN CONJUNCTION WITH ANY RELEVANT ARCHITECTURAL, CIVIL, STRUCTURAL OR OTHER DRAWINGS.
 - ANY ERRORS OR DISCREPANCIES ARE TO BE REPORTED IMMEDIATELY TO THE ENGINEER FOR CORRECTION BEFORE WORK IS UNDERTAKEN.
 - THE CONTRACTOR IS TO IDENTIFY AND EXPOSE, WHERE RELEVANT, ALL UNDERGROUND SERVICES ON SITE.
 - CONSTRUCTION TO BE IN ACCORDANCE WITH THE CONTRACT SPECIFICATION WORKS INFORMATION, OR RELEVANT SABS 1200 SPECIFICATION.
 - SHOULD THE ENGINEER BE REQUIRED ON SITE, 24 HRS NOTICE IS REQUESTED.

A	SEPT 2022	ISSUED FOR TENDER
REV No	DATE	DESCRIPTION

REVISIONS



INSTITUTION
JOHANNESBURG DEVELOPMENT AGENCY

PROJECT
FINETOWN PROPER

CONTRACT - SECTION
-

DISCIPLINE
CIVIL & STRUCTURAL

WORK DESCRIPTION - SUB DIVISION
WORKING DRAWING

DRAWING DESCRIPTION
TYPICAL CROSS SECTIONS

FILE No.		ITEM No.	
DESIGN	INGEROP SA	M. RAMONGANE (REVIEW)	DRAWN
SCALE	AS SHOWN	E. MALAZA	CHECKED

RESPONSIBLE PROFESSIONAL FOR REVIEW			
DATE	NAME	SIGNATURE	PR NUMBER
	E. MALAZA		2015 70224

DRAWING CO-ORDINATED			



CADD SYSTEM	AUTO CAD	FILE NAME
SIZE	DRAWING NUMBER	REV
A0	1119K - 03X01	A