


LEVEL IDENTIFICATION:

- EGC - EXTENDED GATEHOUSE CANOPY
- WC - WALKWAY CANOPY
- PL - PAVING LEVEL
- RL - ROAD LEVEL
- GHL - GATEHOUSE LEVEL (TOC)
- CL - CLINIC LEVEL
- SVL - SITE VERIFIED LEVEL

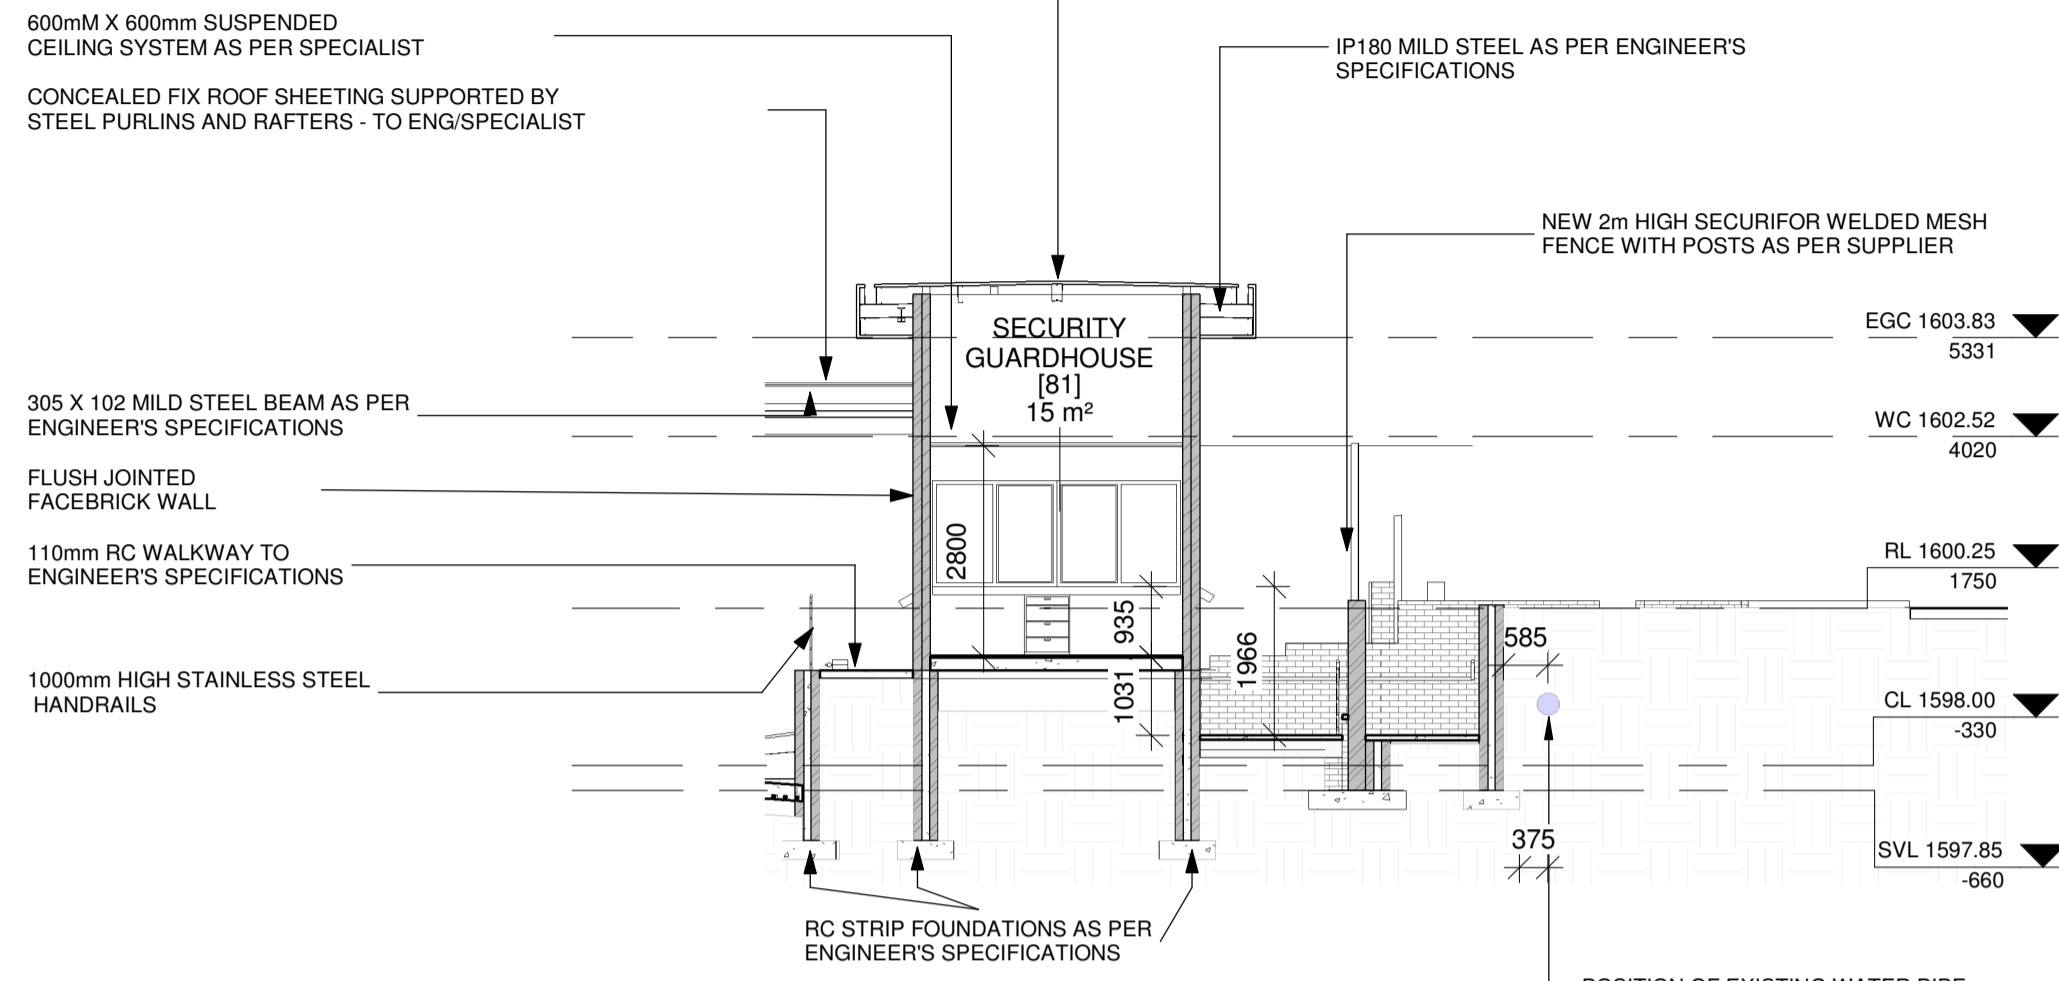


SECTION I-I

1:100

LEVEL IDENTIFICATION:

- EGC - EXTENDED GATEHOUSE CANOPY
- WC - WALKWAY CANOPY
- PL - PAVING LEVEL
- RL - ROAD LEVEL
- GHL - GATEHOUSE LEVEL (TOC)
- CL - CLINIC LEVEL
- SVL - SITE VERIFIED LEVEL
- CCMDD - CENTRAL CHRONIC MEDICINES DISPENSING AND DISTRIBUTION

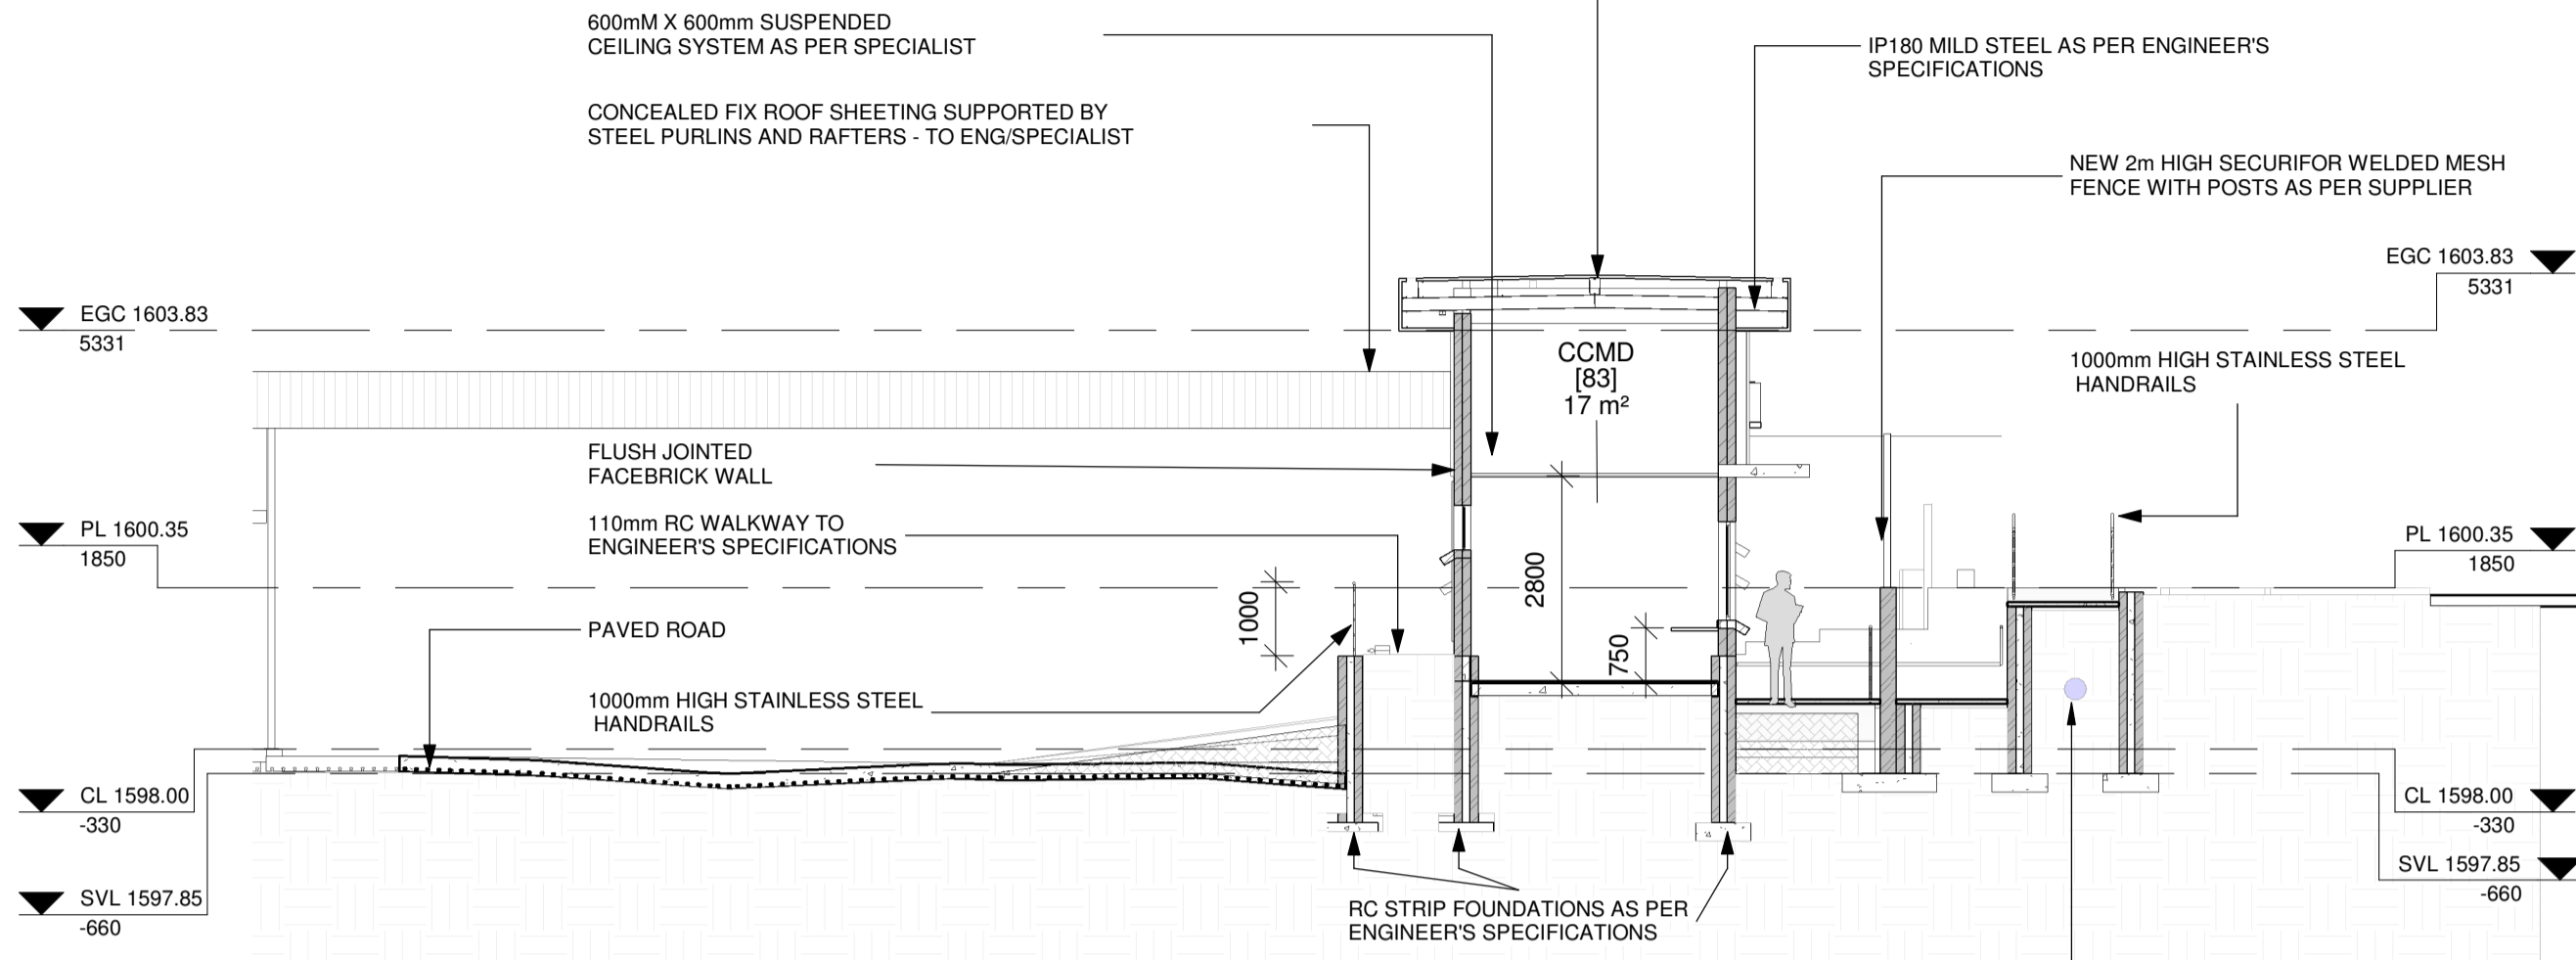


SECTION J-J

1:100

SECTION H-H

1:100

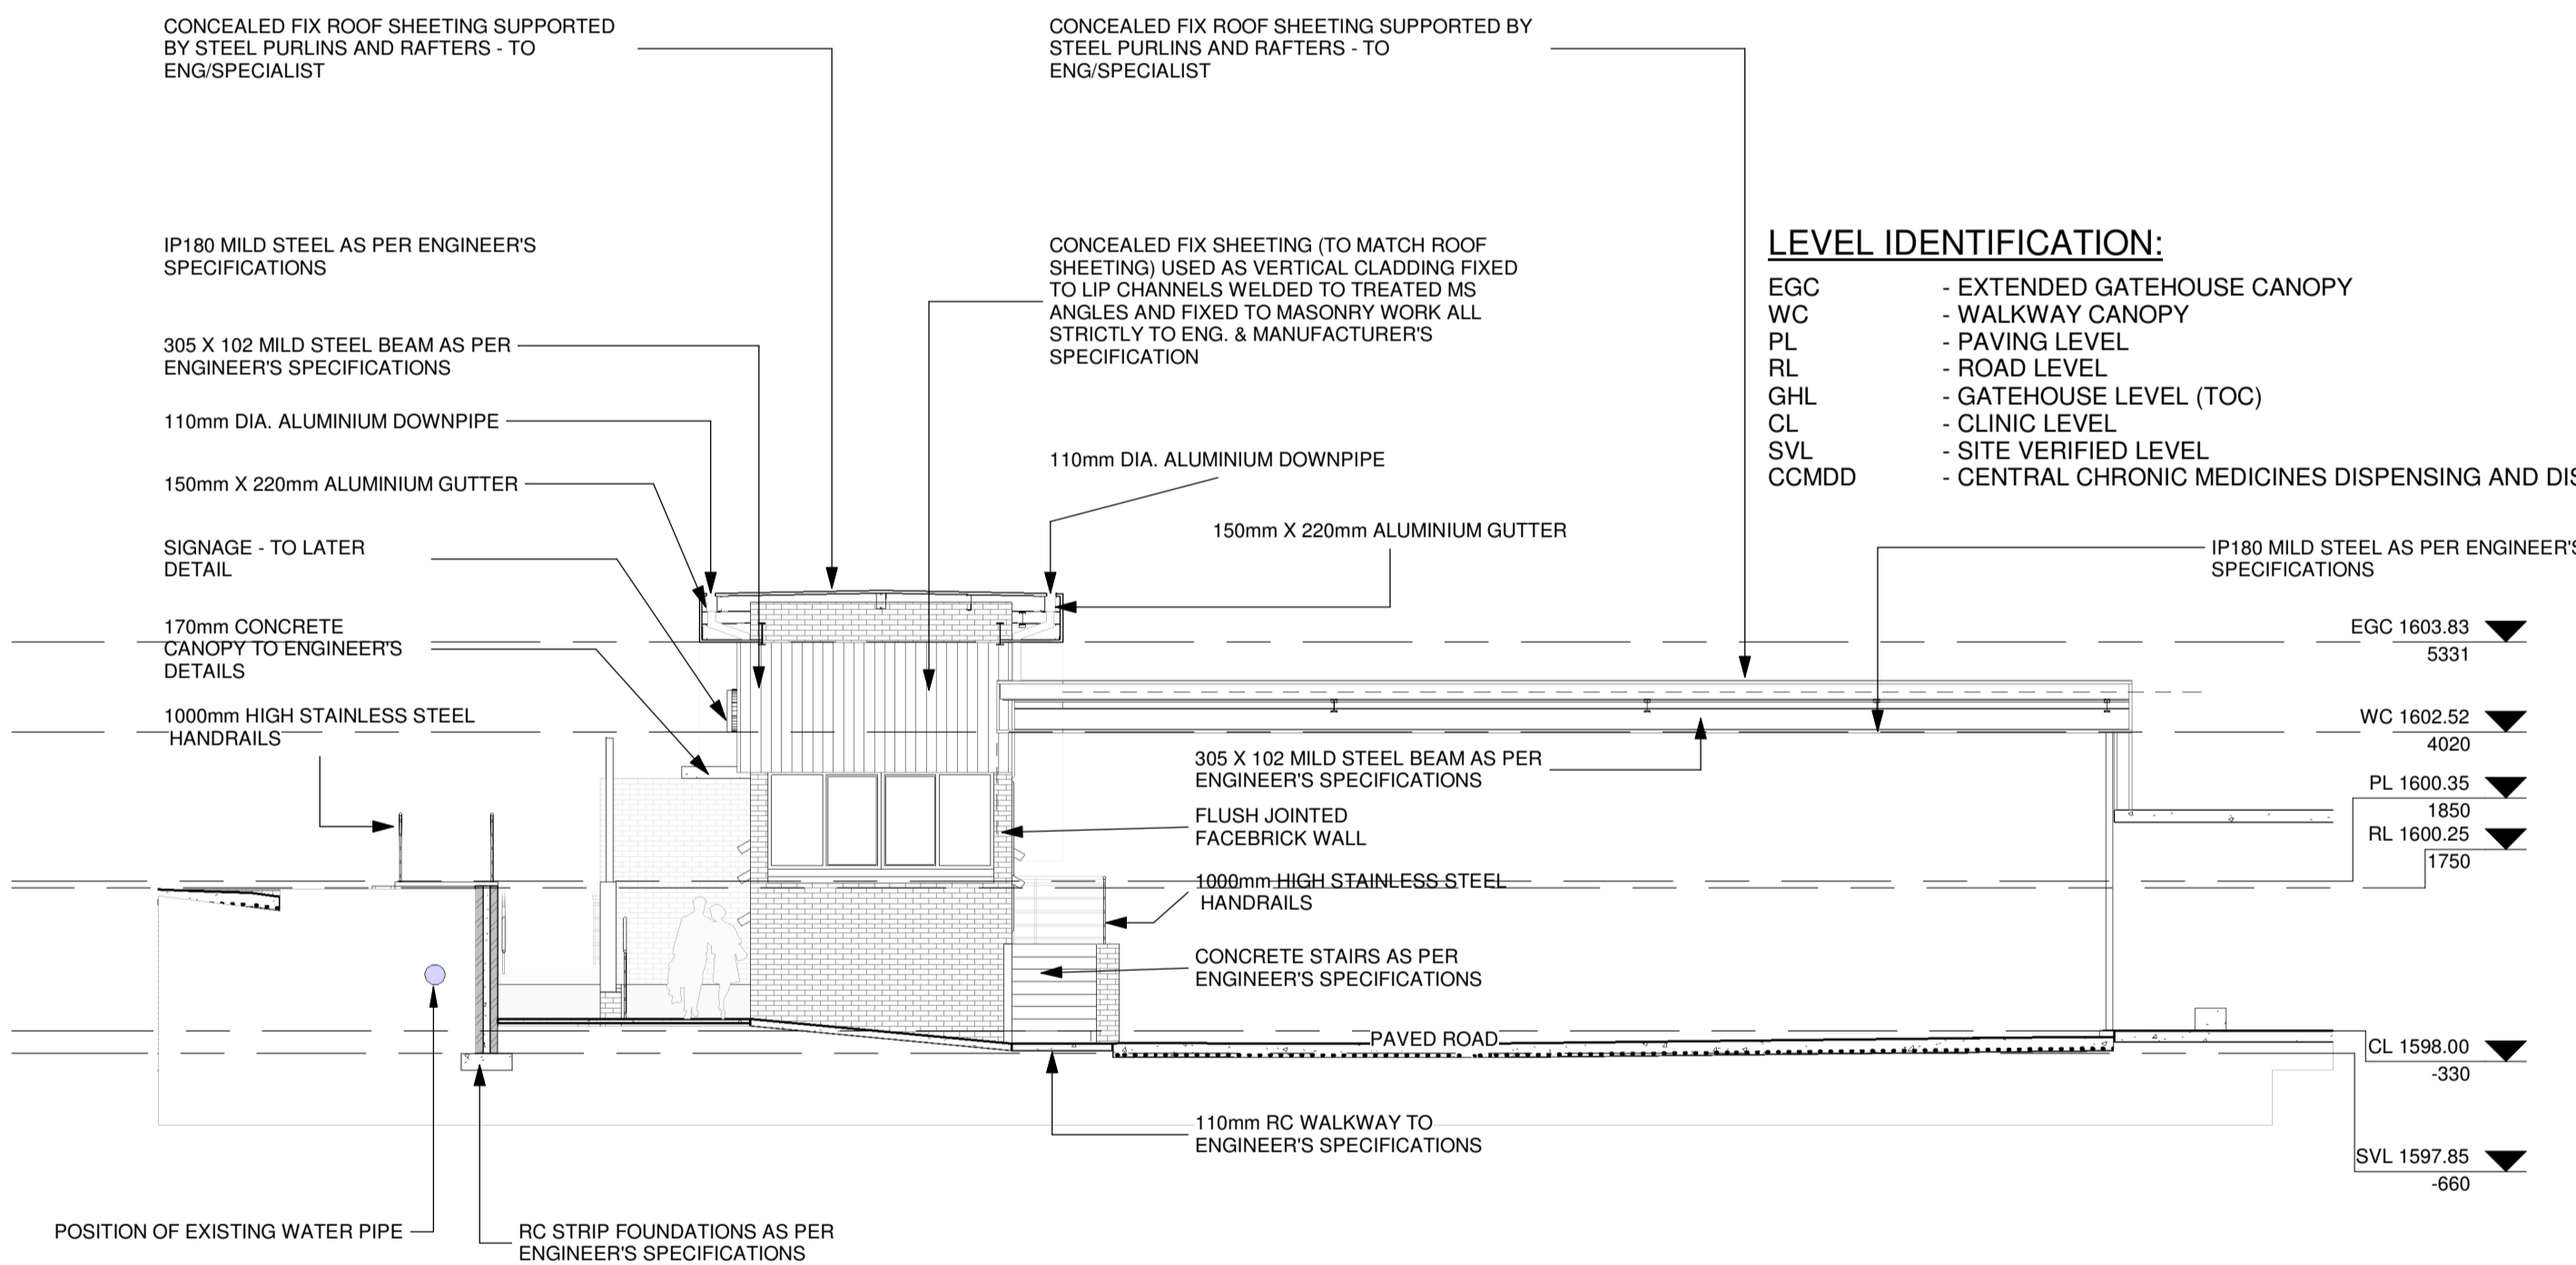


LEVEL IDENTIFICATION:

- EGC - EXTENDED GATEHOUSE CANOPY
- WC - WALKWAY CANOPY
- PL - PAVING LEVEL
- RL - ROAD LEVEL
- GHL - GATEHOUSE LEVEL (TOC)
- CL - CLINIC LEVEL
- SVL - SITE VERIFIED LEVEL
- CCMDD - CENTRAL CHRONIC MEDICINES DISPENSING AND DISTRIBUTION

SECTION G-G

1:100

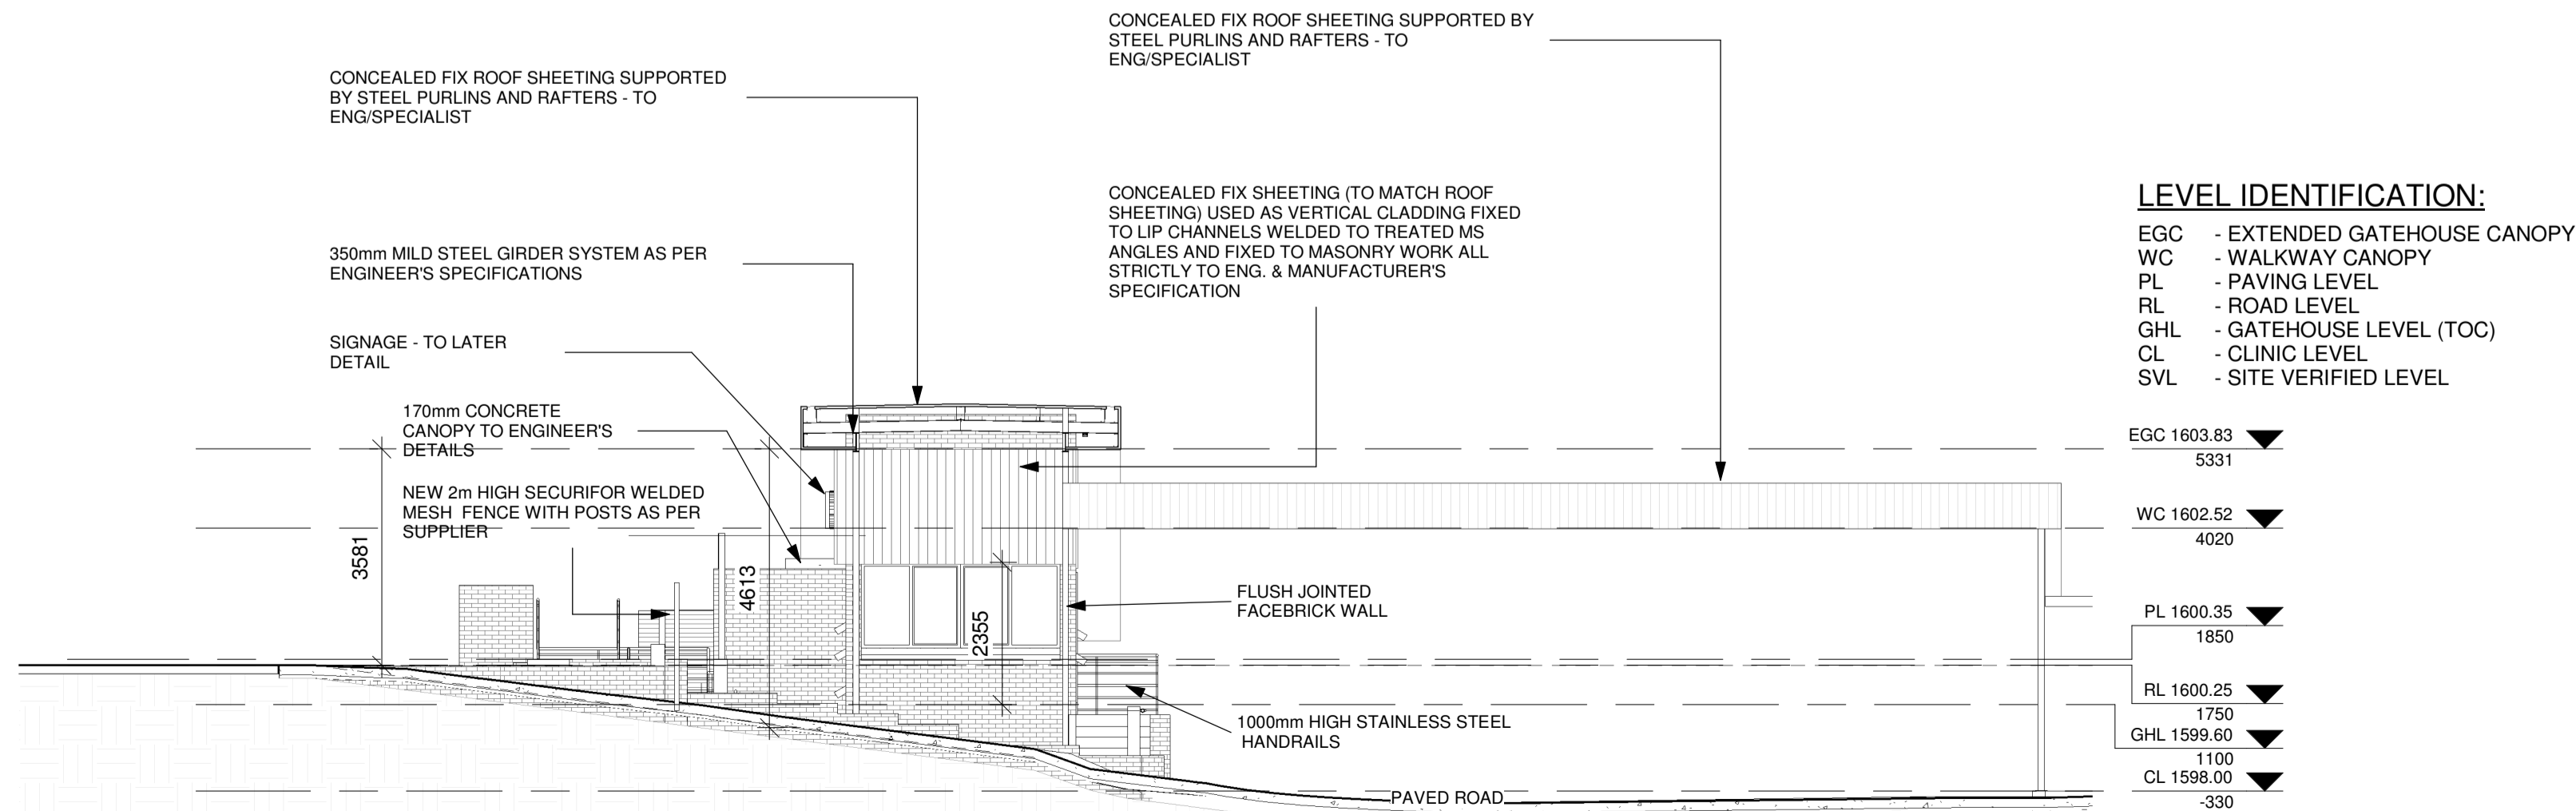

LEVEL IDENTIFICATION:

- EGC - EXTENDED GATEHOUSE CANOPY
- WC - WALKWAY CANOPY
- PL - PAVING LEVEL
- RL - ROAD LEVEL
- GHL - GATEHOUSE LEVEL (TOC)
- CL - CLINIC LEVEL
- SVL - SITE VERIFIED LEVEL



LEGEND:

NOTE:

TENDER

Rev	Date	Description of changes	By
A	2023-06-30	ISSUED FOR TENDER	SBM

REVISIONS

Client

The Bus Factory
No.3 President Street
Newtown
Johannesburg

TEL: +27 11 688 7851
FAX: +27 11 688 7899

Consultant

P O BOX 35703
MENLOPARK
0102

TEL: (012) 368 1850
FAX: (012) 348 4738

APPROVED THE MASTER HELD AT DELTA BUILT ENVIRONMENT CONSULTANTS BEARS THE ORIGINAL SIGNATURE OF APPROVAL

SACAP : 30447969

DocuSigned by:
Shakira
SHAKIRA BENADIE-MARAIS 2023-06-30
SIGNATURE: NAME: DATE:

Project

JDA NALEDI CLINIC

Project Description

NEW CLINIC IN NALEDI EXT. 2

Drawing Title

ENTRANCE GATE SECTIONS

Drawing Units: MILLIMETERS

Date	Scale	Designed By
2023-06-30	1 : 100	SBM

Checked By	Drawn By	Approved By
SBM	TJJVR	SBM

Drawing No: P17064-TN-01-ARC-3002 Rev A