




003 RESIDUAL SPACE EAST OF MAIN LIFT - BRT STATION LEVEL 1:250

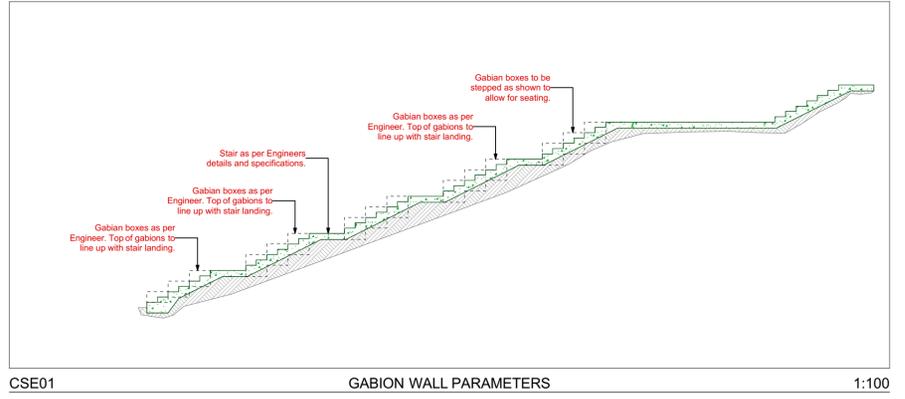

CSE01 GABION WALL PARAMETERS 1:100

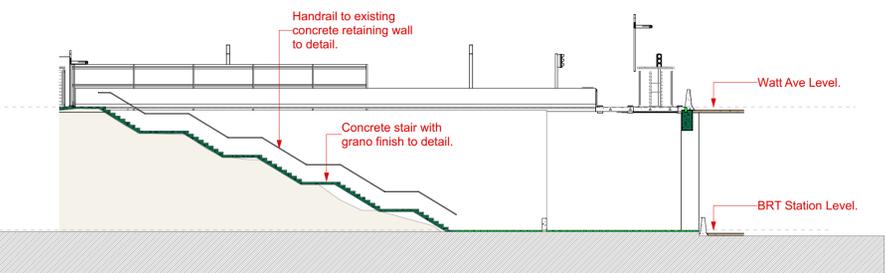

A SECTION A - A 1:200

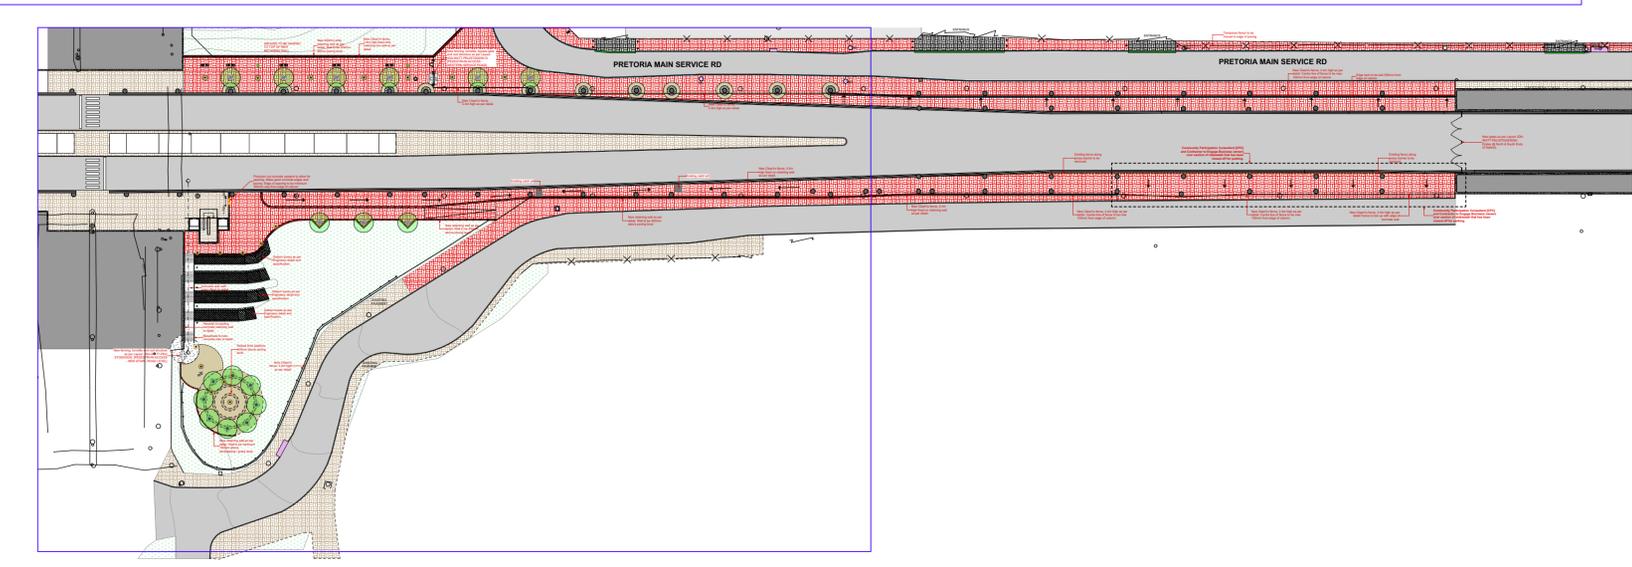

000 KEY PLAN 1:800

--	--	--	--	--	--	--	--	--	--	--	--	--	--	--	--	--	--	--	--	--	--	--	--	--	--	--	--	--

**GENERAL NOTES**

- All work to be done in accordance with the National Building Regulation and local bylaws.
- This drawing is not scaled. Figured dimensions to be used. All dimensions are in millimetres unless otherwise stated.
- This drawing must be read in conjunction with all the relevant drawings and specifications.
- Any discrepancies on the drawings are to be brought to the architect's attention by the contractor before putting work in hand.
- All dimensions and levels must be checked on site by the contractor before putting work in hand.
- The contractor must obtain the Architect's written confirmation of any instruction which involves a variation to the contract before putting work in hand.
- All mechanical and electrical work is to be done in accordance with the National Building Regulations.
- The contractor is to locate and identify any/all existing services and to protect these from damage whilst on site through out the construction period.
- All work and materials is to comply to relevant S.A.N.S. codes where applicable.

**DRAINAGE NOTES**

- Access eyes to all bends and junctions and changes in gradient to waste and soil pipes.
- All rodding eyes to have marked covers at ground level.
- All waste pipes to be fully accessible.
- Waste fittings to have 75mm deep seal traps.
- Gradients to waste branches to be between 1,25 and 45.
- Gradients to soil branches to be between 2,5 and 45.
- All soil pipes under building to be encased in min 150mm concrete.

**IF IN DOUBT - PLEASE ASK**

RevID	Change Name	Date	RevID	Change Name	Date
0		2023/03/07			

contractor	client	consultant
Thamandla Consulting	JDA Johannesburg Development Agency	ZAS Architects and planners

project ID	client project ID
JDA-WATT-PEU	JDA

discipline	drawing title/ name
ARCHITECTURE	RESIDUAL SPACE EAST OF MAIN LIFT - BRT LEVEL

design scale	checked	drawn	drawn
AS SHOWN	ZS	ZS	KP: WE

discipline	date	name	organisation/ co	signature	PR No.
ARCHITECT	2023/03/09	Zayn Shaab	ZAS Architects & Planners		3448
CIVIL ENGINEER	2023/03/09	J.K. Mokoena	Kader Consulting Engineers		201470016
STRUCTURAL ENGINEER	2023/03/09	JDA	JDA		NA

ISSUED FOR CONSTRUCTION

ARCHITECTURE

PUBLIC ENVIRONMENT UPGRADE

JDA-WATT-PEU/STG005/003A 0