




EXT.FUR01 CONCRETE BENCH DETAIL 1:10

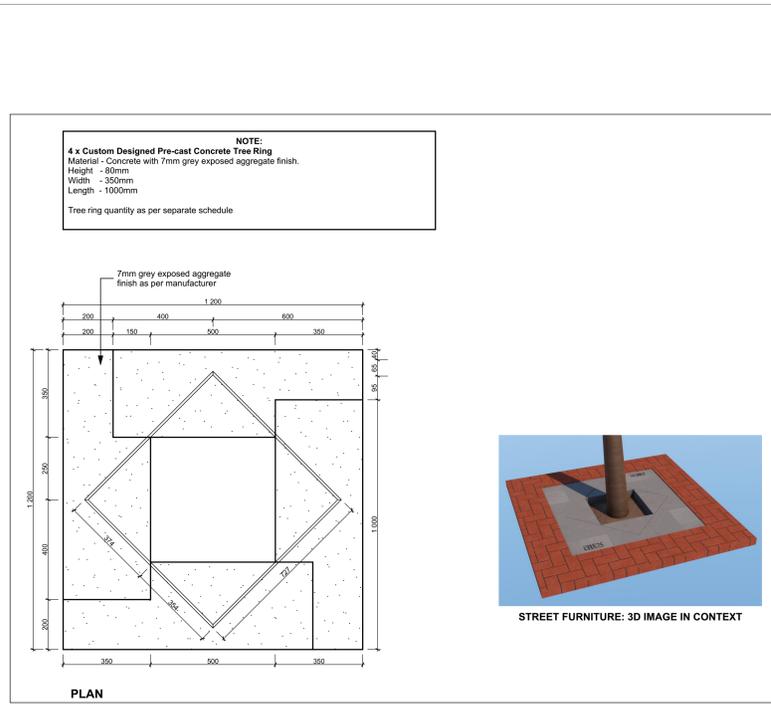


EXT.FUR02 CONCRETE TREE GRID DETAILS 1:10

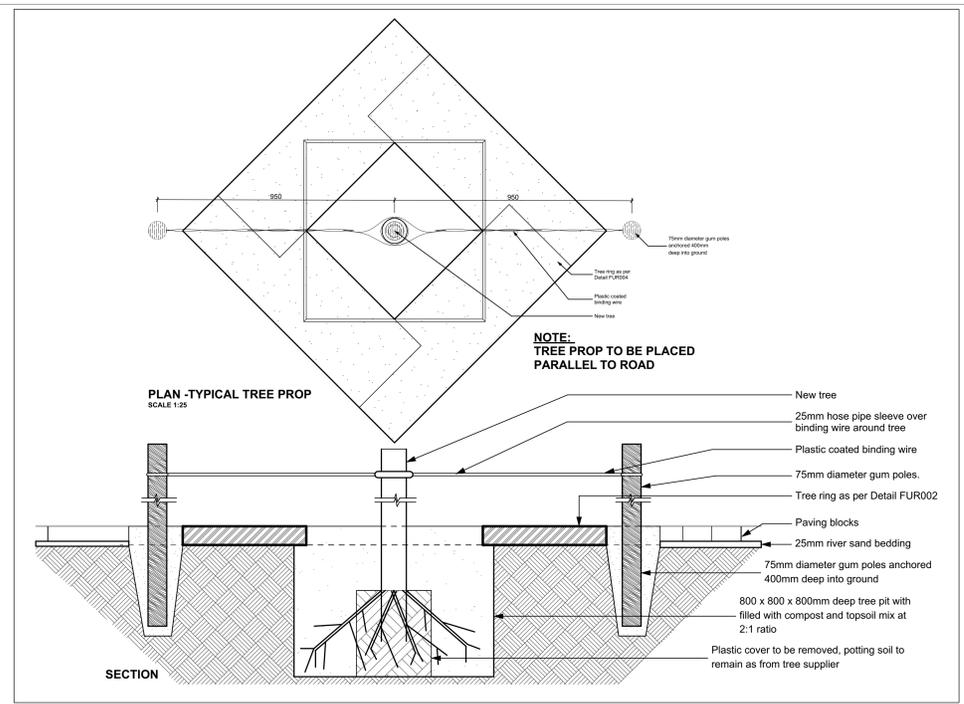


EXT.FUR03 TEMPORARY TREE PROP DETAIL 1:10

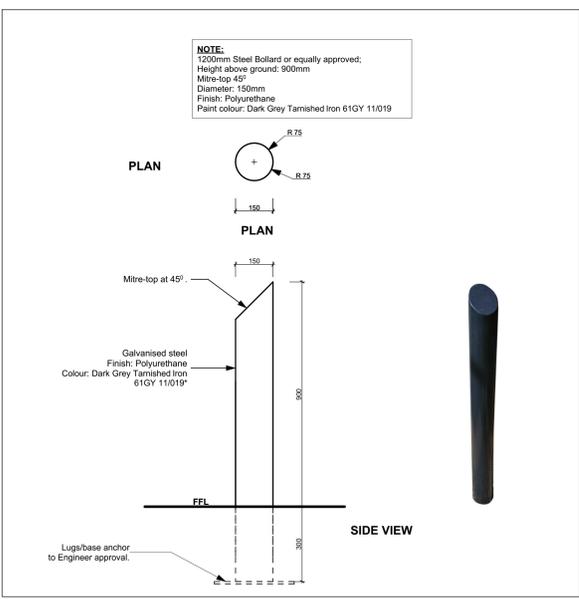


EXT.FUR04 STEEL BOLLARD DETAIL 1:10

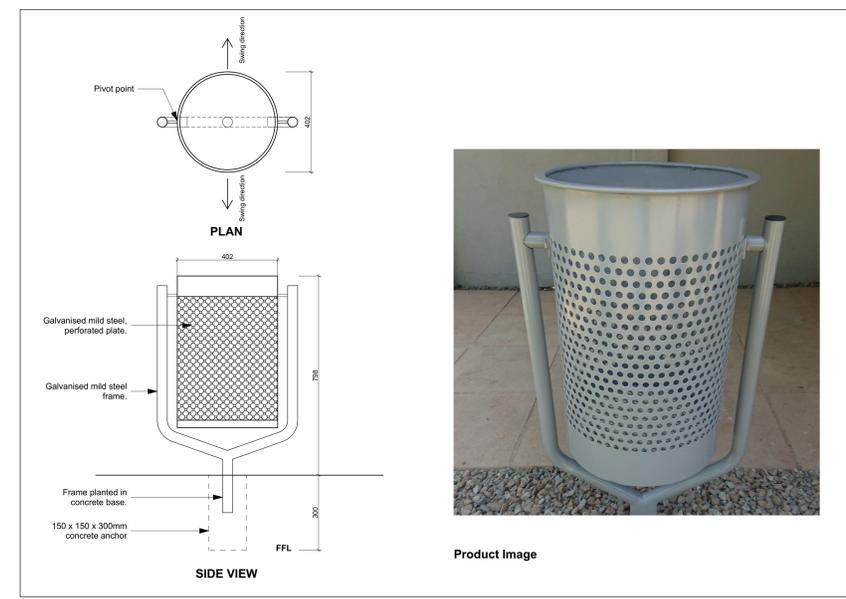

EXT.FUR05 STEEL BIN DETAIL TYPE B 1:10

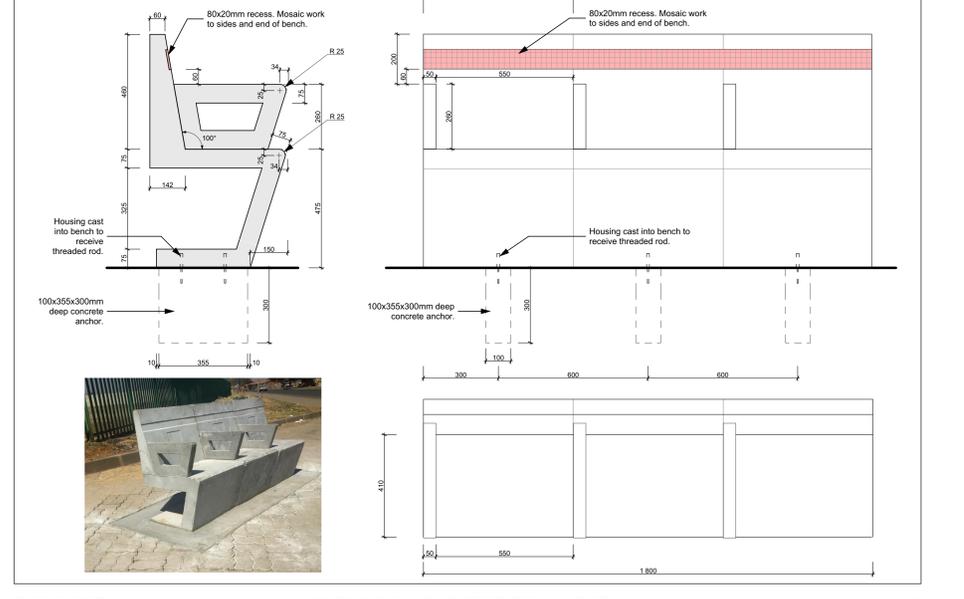

EXT.FUR07 ACCESSIBLE CONCRETE BENCH DETAIL 1:10

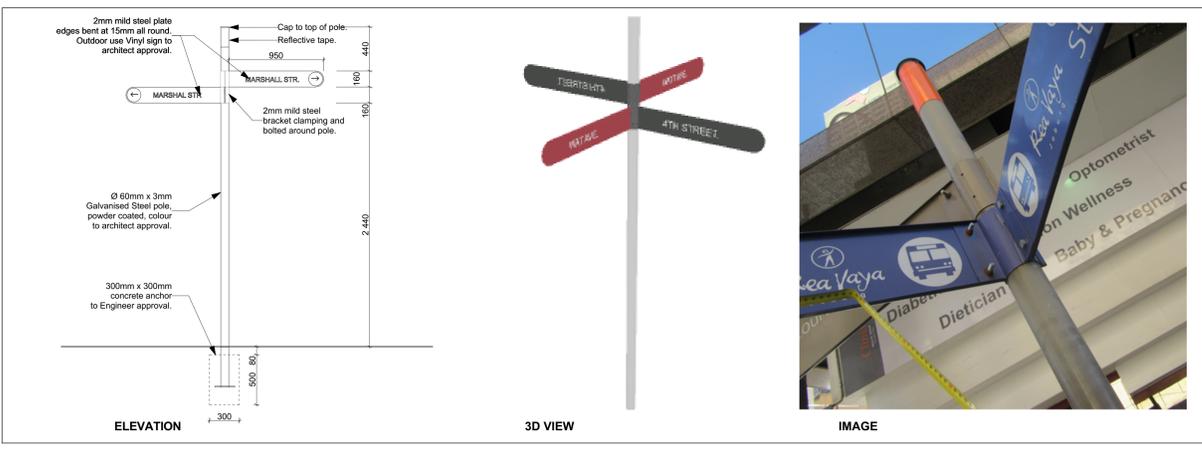

EXT.FUR06 WAY FINDING SIGNAGE 1:25

Architectural Legend

RevID	Change Name	Date
0		2023/03/07

WORK DESCRIPTION
ISSUED FOR CONSTRUCTION

CONSULTANT:

ZAS Architects and planners
 P.O. Box 84260 Greenside 2034
 Tel. (011) 486 4103 email: info@zspace.co.za

PROJECT REF: JDA-WATT-PEU

DESIGN: ZS

SCALE: AS SHOWN

WATTVALE PRECINCT (WYNBERG): PEU

CONTRACT: JDA-WATT-PEU

DISCIPLINE: ARCHITECTURAL

DRAWING DESCRIPTION: STREET FURNITURE DETAILS

INSTITUTION: JDA

SERVICE: WATTVALE PRECINCT (WYNBERG): PEU

CONTRACT: JDA-WATT-PEU

DISCIPLINE: ARCHITECTURAL

DRAWING DESCRIPTION: STREET FURNITURE DETAILS

PROJECT REF	JDA-WATT-PEU	JDA-WATT-PEU	CONSULTANT REF. NO.
DESIGN	ZS	TN	DRAWN
SCALE	AS SHOWN	ZS	CHECKED
RESPONSIBLE PROFESSIONAL ARCHITECT			
DATE	2023/03/09	Zaym Shaikh	5348
NAME	JK Moolenaar	SIGNATURE	PR No.
RESPONSIBLE PROFESSIONAL ENGINEER			
CONTRACTOR			
THAMANDLA CONSTRUCTION & MAINTENANCE			
FORMAT	AO	DRAWING NUMBER	201470015
JDA-WATT-PEU/STG005-007A		REV	0