



**NOTE:**  
ALL DIMENSIONS TO BE CONFIRMED ON SITE PRIOR TO  
COMENCEMENT OF CONSTRUCTION OR FABRICATION

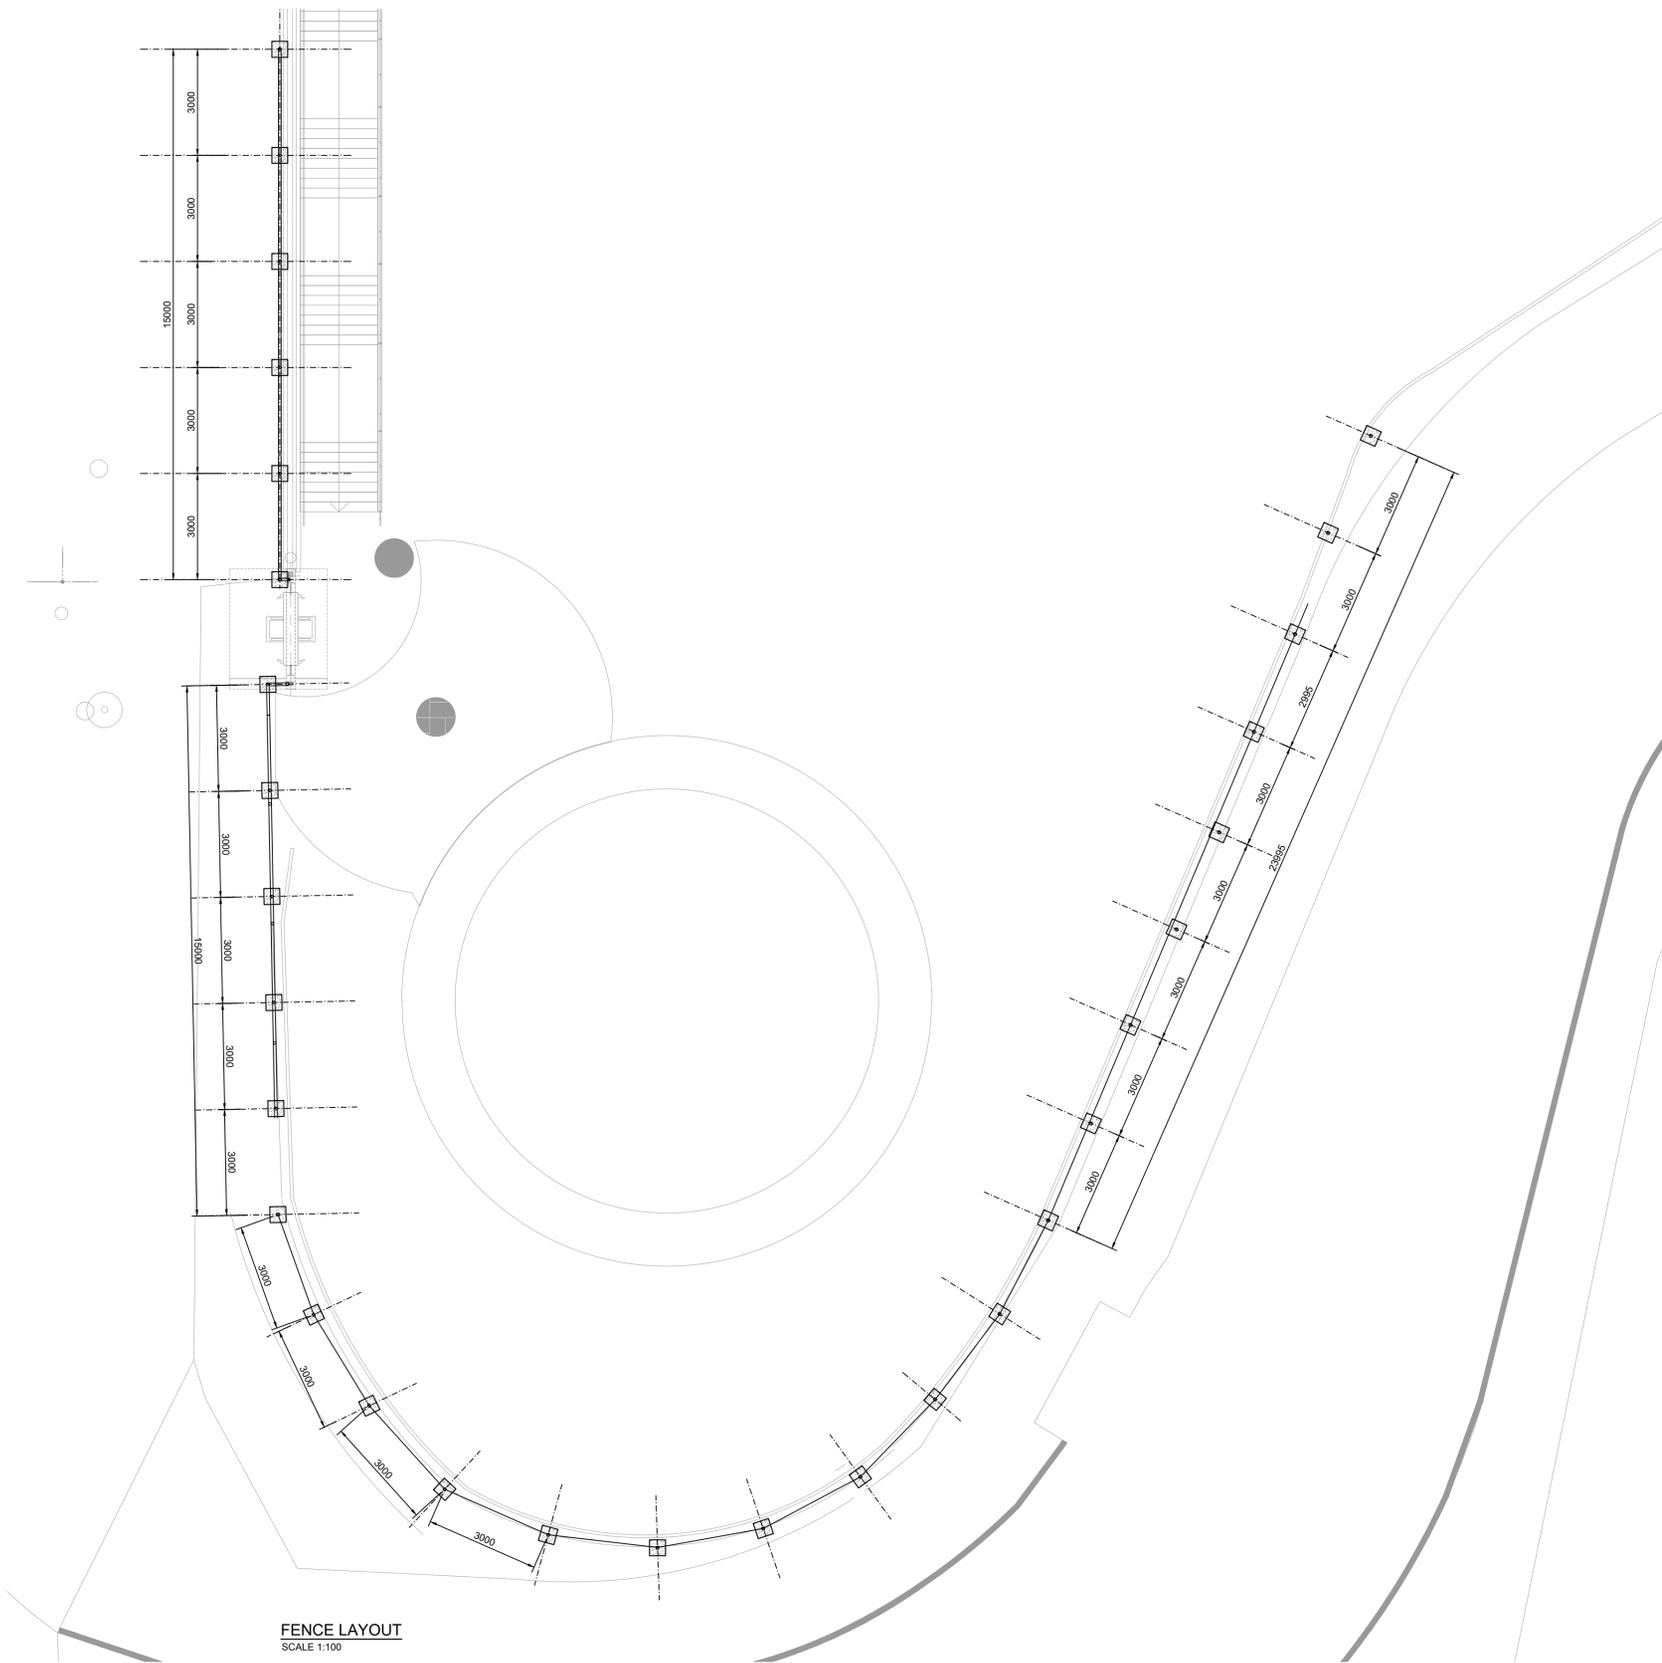

FENCE LAYOUT  
SCALE 1:100

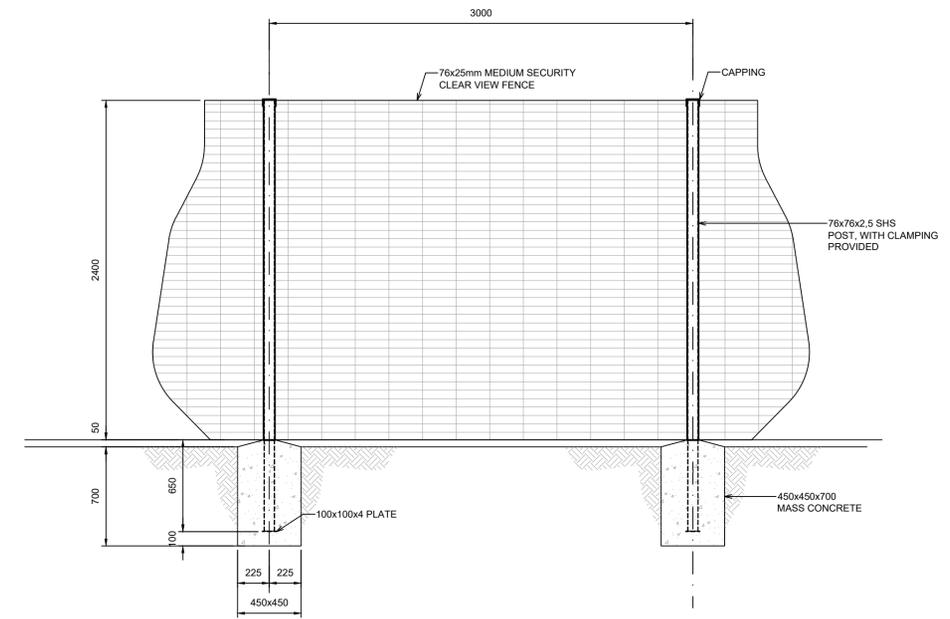

TYPICAL FENCE ELEVATION  
SCALE 1:25

CLIENT'S DETAILS



REVISIONS

NR	DATE	APPROVED	DESCRIPTION	PAR
0	15/06/2023	JKM	ORIGINAL	

NOTES:

1. THIS DRAWING IS TO BE READ IN CONJUNCTION WITH SABS 1200 STANDARDIZED SPECIFICATIONS AND THE PROJECT SPECIFICATIONS.
2. PRIOR TO THE START OF CONSTRUCTION, ALL SERVICES WHICH ARE TO BE CROSSED MUST BE EXPOSED BY HAND TO CONFIRM THEIR POSITIONS AND LEVELS. ANY DISCREPANCY IS TO BE IMMEDIATELY REPORTED TO THE ENGINEER.
3. A FULL SET OF MATERIAL TESTS (COMPACTION, CBR & UCS) REFLECTING COMPLIANCE WITH THE SPECIFICATIONS IS TO BE SUBMITTED TO THE ENGINEER FOR ONWARD TRANSMISSION TO THE EMPLOYER.
4. INTERSECTION SERVICES TO BE EXPOSED, POSITIONS RECORDED AND ANY CLASHES IN POSITION WITH THE WORKS TO BE REPORTED TO THE ENGINEER PRIOR TO THE COMMENCEMENT OF CONSTRUCTION.

CONSULTANT'S DETAIL



DESIGNED

NAME: B.N NKOKO  
SIGNATURE: [Signature] DATE: 17/10/2023

DRAWN

NAME: T.M MOKOENA  
SIGNATURE: [Signature] DATE: 17/10/2023

CHECKED

NAME: B.N NKOKO  
SIGNATURE: [Signature] DATE: 17/10/2023

INFORMATION OFFICE CHECKED

NAME: TG MOENG  
SIGNATURE: [Signature] DATE: 17/10/2023

DESIGN OFFICE APPROVAL

NAME: JK MOKOENA  
SIGNATURE: [Signature] DATE: 17/10/2023

CONTRACT No.

JDA.10.198.A.2022

PROJECT No.

-

SHEET No.

-

PAPER SIZE

A1

SCALE

-

DATE:

15/06/2023

LOCATION OF PROJECT

WYNBERG, CITY OF JOHANNESBURG, REGION E OF METRO.

DESCRIPTION OF PROJECT:

WATT STREET PRECINCT (WYNBERG) PUBLIC ENVIRONMENT UPGRADES

DRAWING DESCRIPTION.

PEDESTRIAN ACCESS - NEW STAIRCASE AT ROAD LEVEL

FENCE LAYOUT AND ELEVATIONS

DRAWING No.

JDA-WATT-PEU/STG004/010S

PROJECT STATUS



PROJECT ENGINEER of JOHANNESBURG DEVELOPMENT AGENCY (JDA):

NAME: \_\_\_\_\_ SIGNATURE: \_\_\_\_\_

Prof Reg No.: \_\_\_\_\_ DATE: \_\_\_\_\_

INSPECTOR OF WORKS of JOHANNESBURG DEVELOPMENT AGENCY:

NAME: \_\_\_\_\_ SIGNATURE: \_\_\_\_\_

DATE: \_\_\_\_\_

